


Unit Type
Type B1


Bedroom	2
Bathroom	2
Dressing Area	1
Garage	1

Construction Area - Marketing	
Area Name	Area
Ground Floor Footprint	119
Ground Floor Footprint - Garage	23
	142 m²

Sectional Title Area - Marketing	
Area Name	Area
Sectional Title Area	113
Sectional Title Area - Garage	22
	135 m²

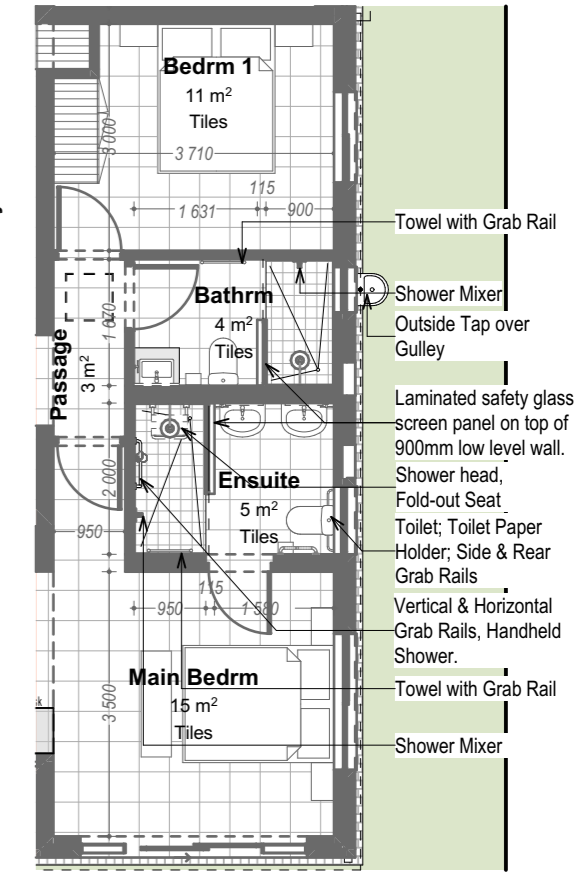

1.1 Ground Floor Plan - (B1) 1:100 | 1.1 Roof Plan - (B1) 1:100 | Alternative En-Suite Layout

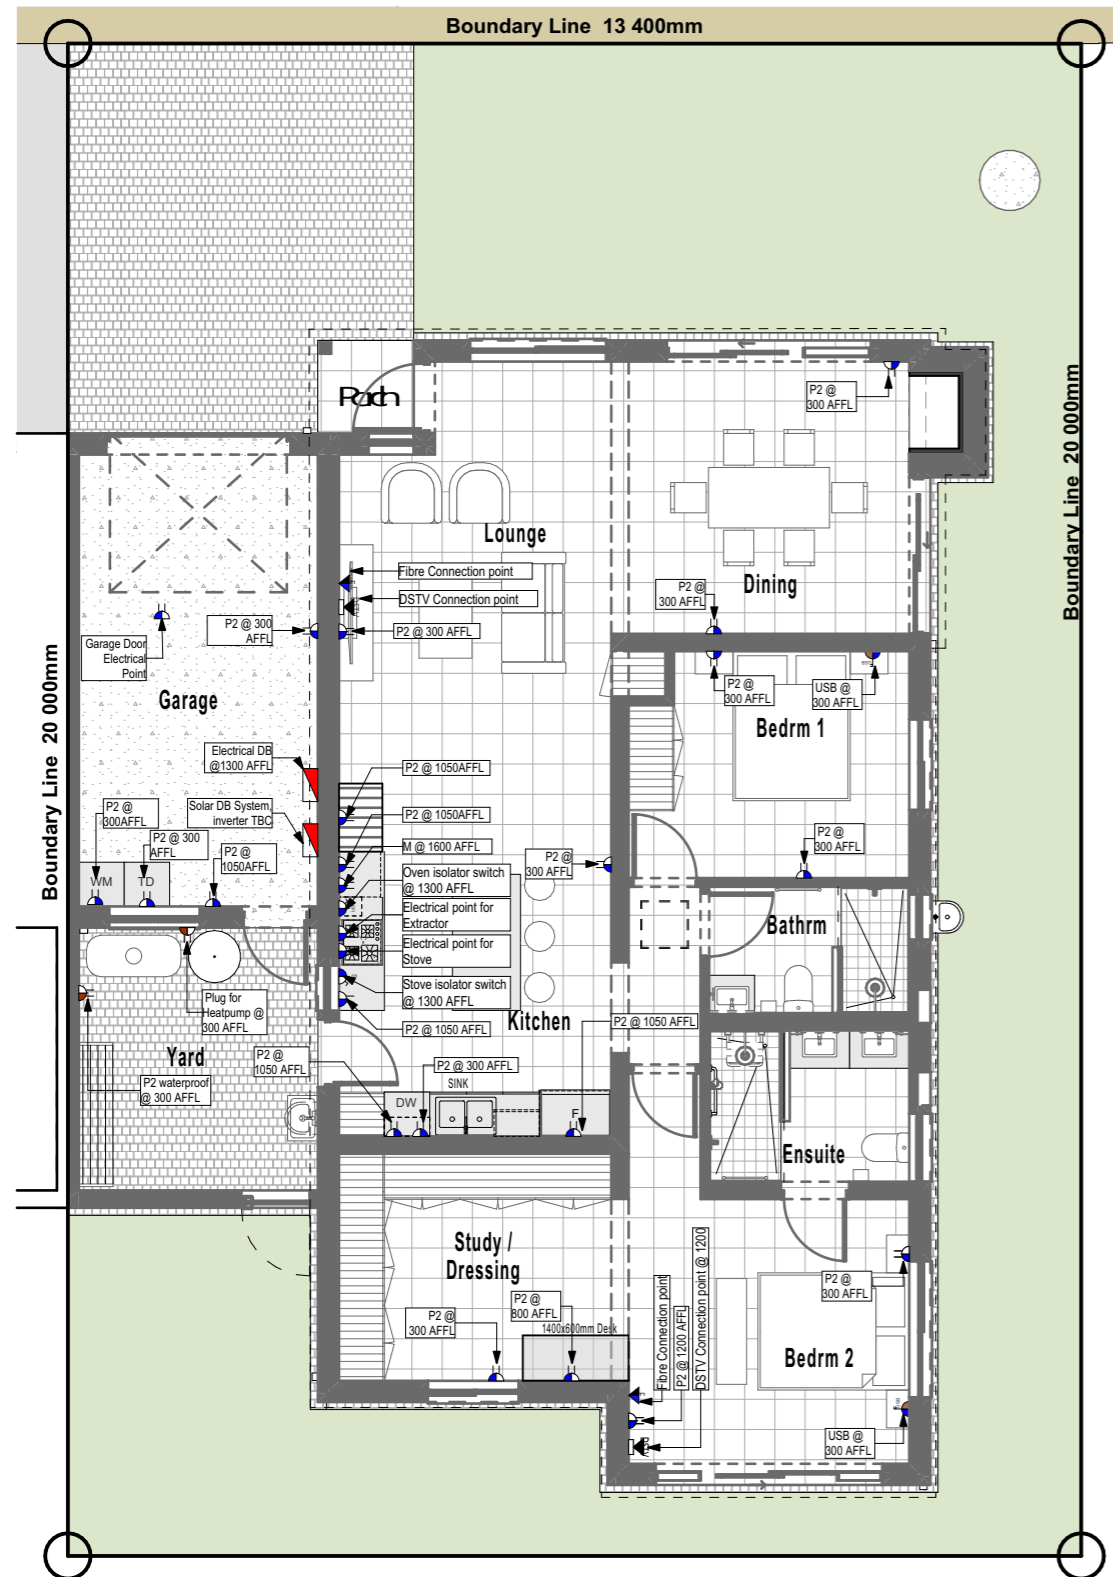


1.2 Electrical Plug Layout - (B1) 1:100

Unit Type
Type B1

- Bedroom 2
- Bathroom 2
- Dressing Area 1
- Garage 1

Electrical legend	
[Symbol]	FIBRE CONNECTION POINT
[Symbol]	DSTV CONNECTION POINT
[Symbol]	SINGLE SWITCH
[Symbol]	DOUBLE SWITCH
[Symbol]	3 x SWITCH
[Symbol]	4 x SWITCH
[Symbol]	5 x SWITCH
[Symbol]	SINGLE FAN SWITCH
[Symbol]	MULTI-SOCKET & USB OUTLET
[Symbol]	EXTRACTOR FAN ISOLATOR
[Symbol]	STOVE ISOLATOR
[Symbol]	2x FLOORPOP UP MOBILIER POWER SOCKET
[Symbol]	SINGLE POWER POINT
[Symbol]	DOUBLE POWER POINT
[Symbol]	EXTERIOR WATERPROOF DOUBLE POWER POINT
[Symbol]	DOWNLIGHT
[Symbol]	PENDENT LIGHT
[Symbol]	CEILING LIGHT
[Symbol]	WALL MOUNTED LIGHT
[Symbol]	TRIO BAR
[Symbol]	LINEAR LIGHT
[Symbol]	1 WAY FAN SWITCH
[Symbol]	1 WAY SWITCH
[Symbol]	2 WAY SWITCH
[Symbol]	3 WAY SWITCH
[Symbol]	DISTRIBUTION BOARD

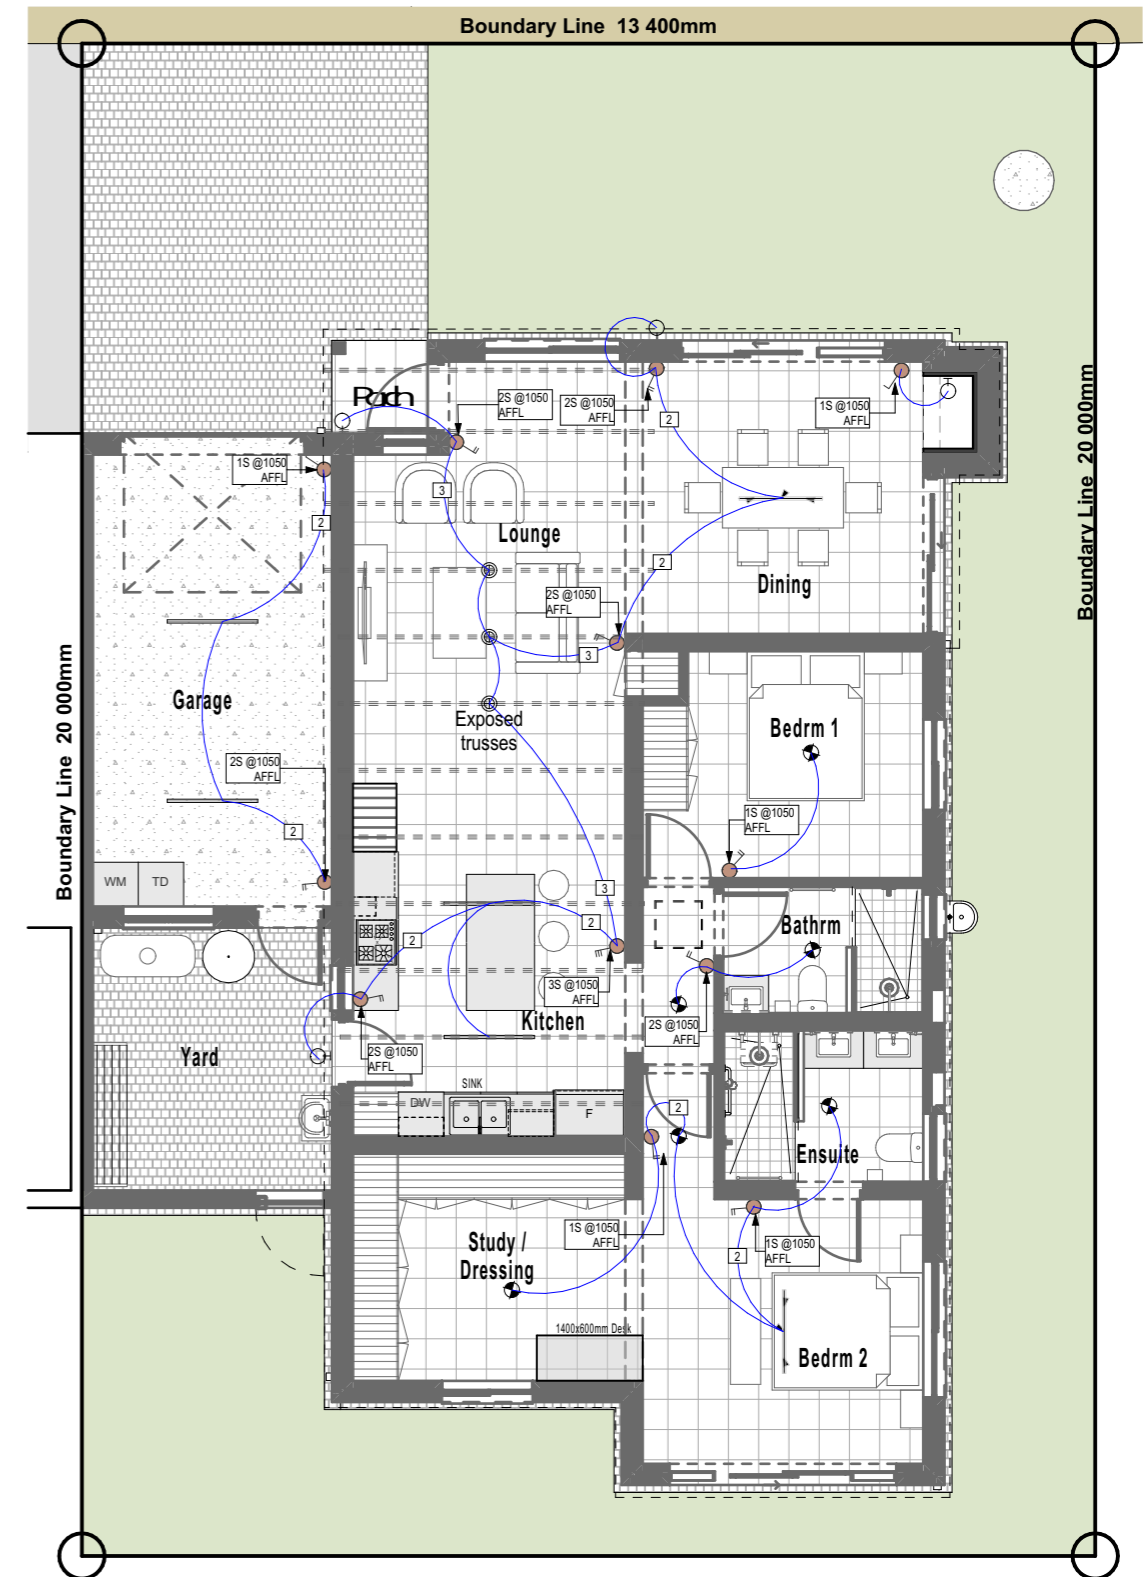


1.2 Light Fitting Layout - (B1) 1:100

Unit Type
Type B1

Bedroom	2
Bathroom	2
Dressing Area	1
Garage	1

Construction Area - Marketing	
Area Name	Area
Ground Floor Footprint	119
Ground Floor Footprint - Garage	23
	142 m²

Sectional Title Area - Marketing	
Area Name	Area
Sectional Title Area	113
Sectional Title Area - Garage	22
	135 m²

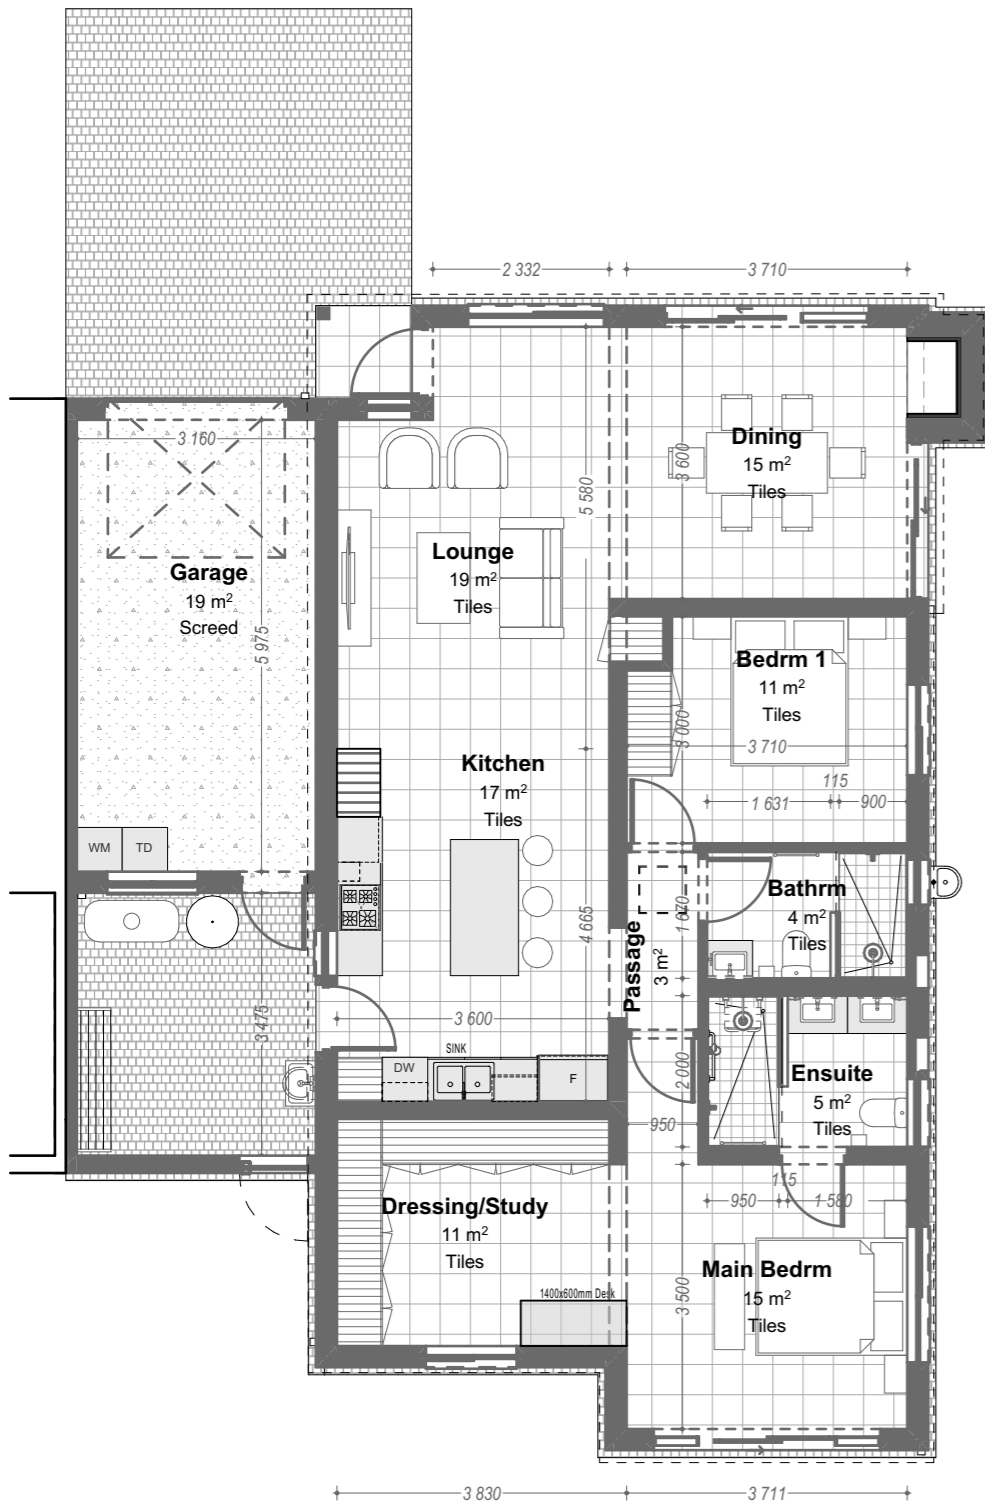

General Floor Plan - B1 1:100



VH Option B - Type 1



Bathrooms View No. 01



Bathrooms View No. 02



ARCHITECT:
Osmond Lange Architects and Planners (Pty) Ltd Cape Town

DRAWING:
**HARTLAND RETIREMENT PRECINCT
B1 Perspective Views**

PROJECT:
HARTLAND LIFESTYLE ESTATE

