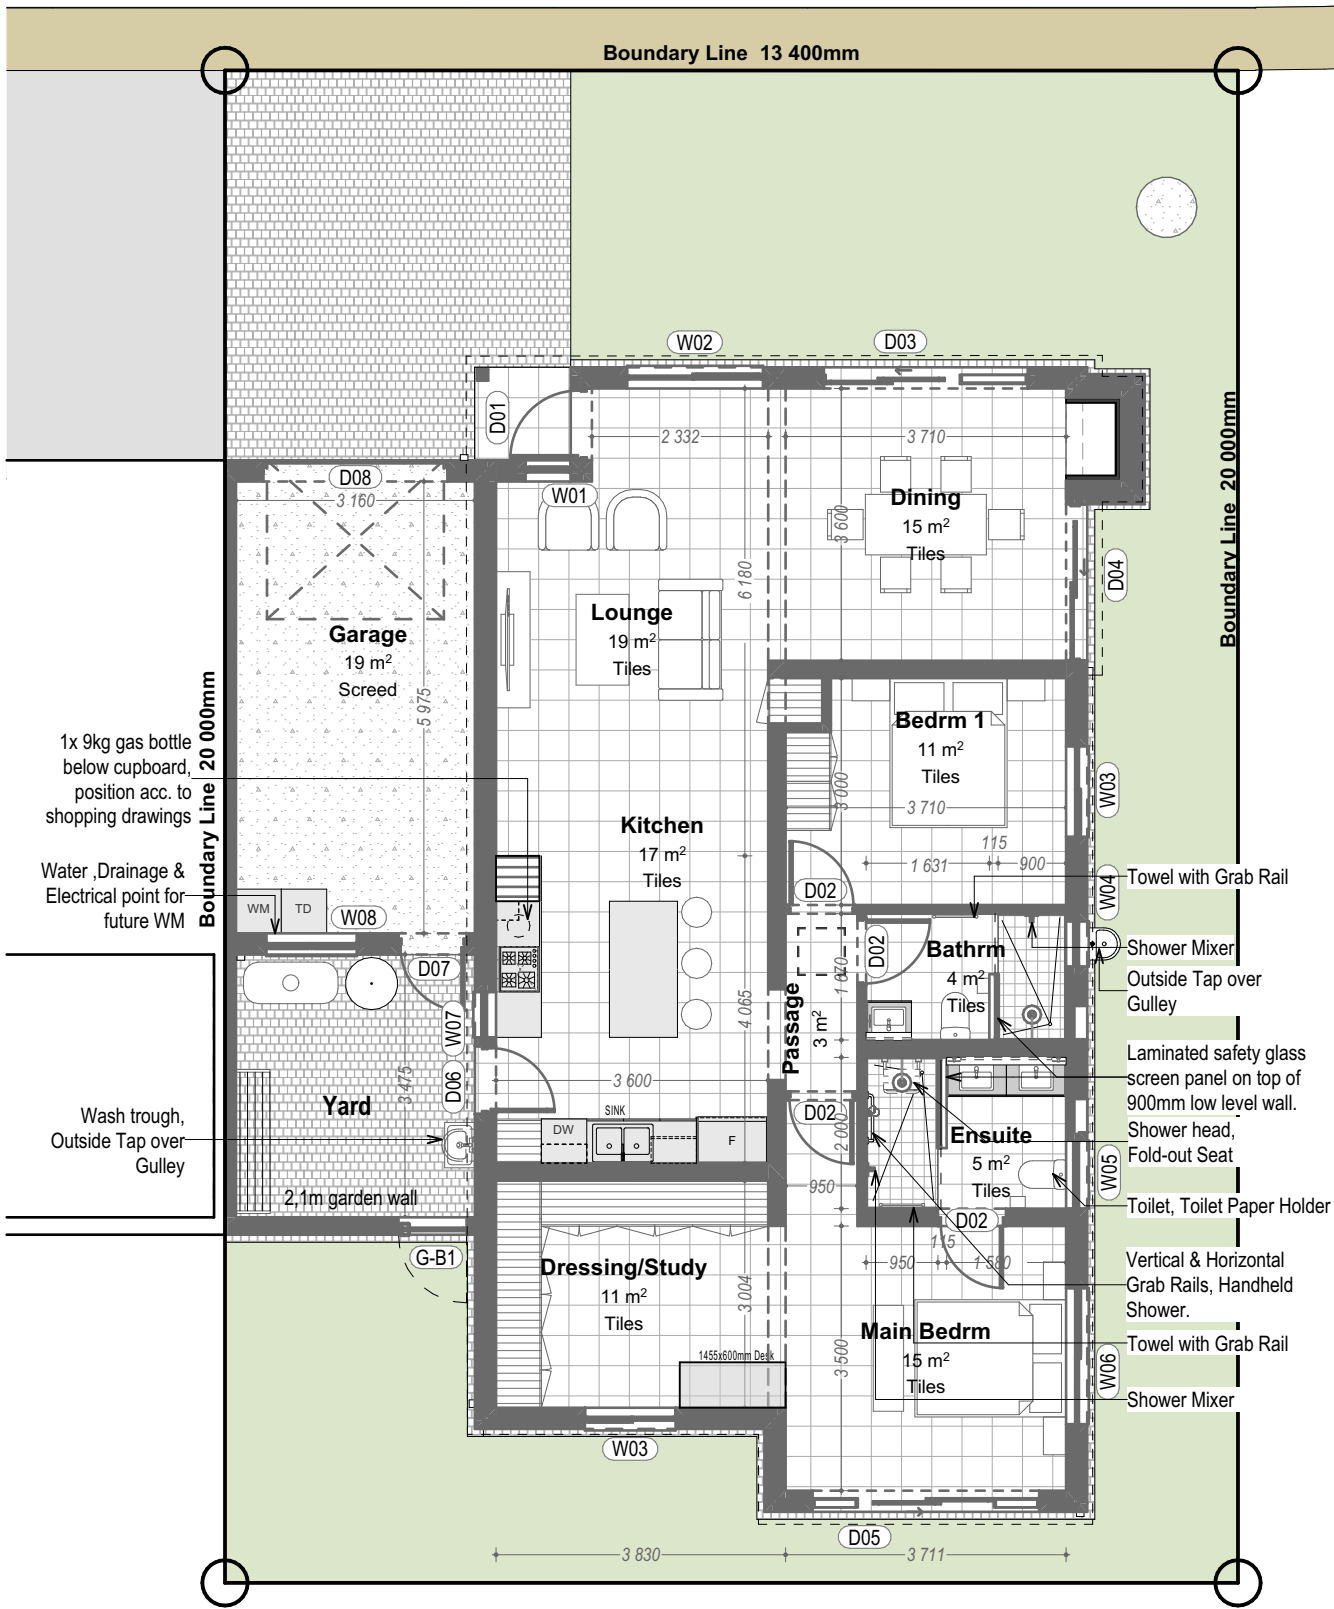


Unit Type
Type B1

Bedroom	2
Bathroom	2
Dressing Area	1
Garage	1

Construction Area - Marketing	
Area Name	Area
Ground Floor Footprint	119
Ground Floor Footprint - Garage	23
	142 m²

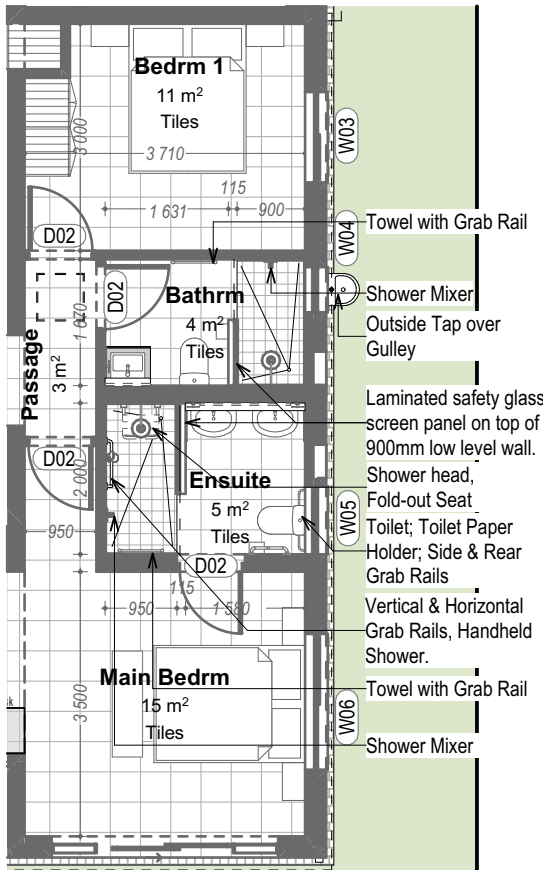
Sectional Title Area - Marketing	
Area Name	Area
Sectional Title Area	113
Sectional Title Area - Garage	22
	135 m²



1.1 Ground Floor Plan - (B1) 1:100



1.1 Roof Plan - (B1) 1:100



Alternative En-Suite Layout

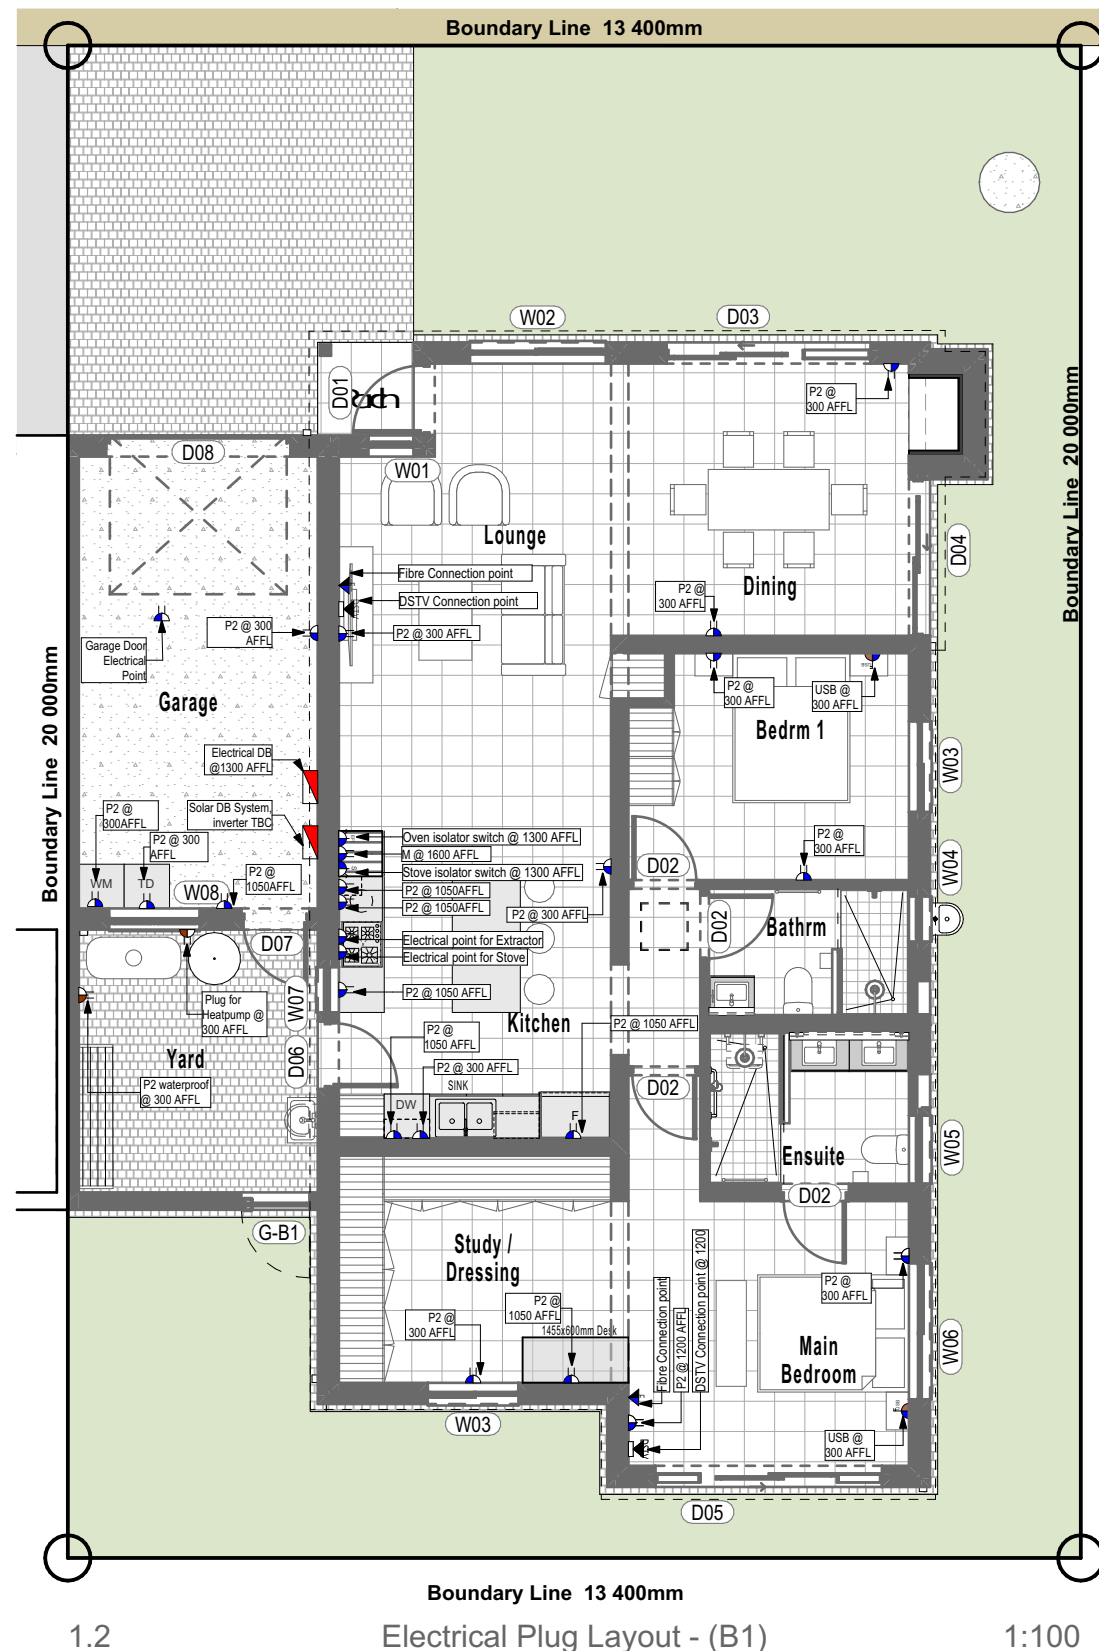


ARCHITECT:
Osmond Lange Architects and Planners (Pty) Ltd Cape Town

DRAWING:
**HARTLAND RETIREMENT PRECINCT
B1 Structural & Roof Plan**

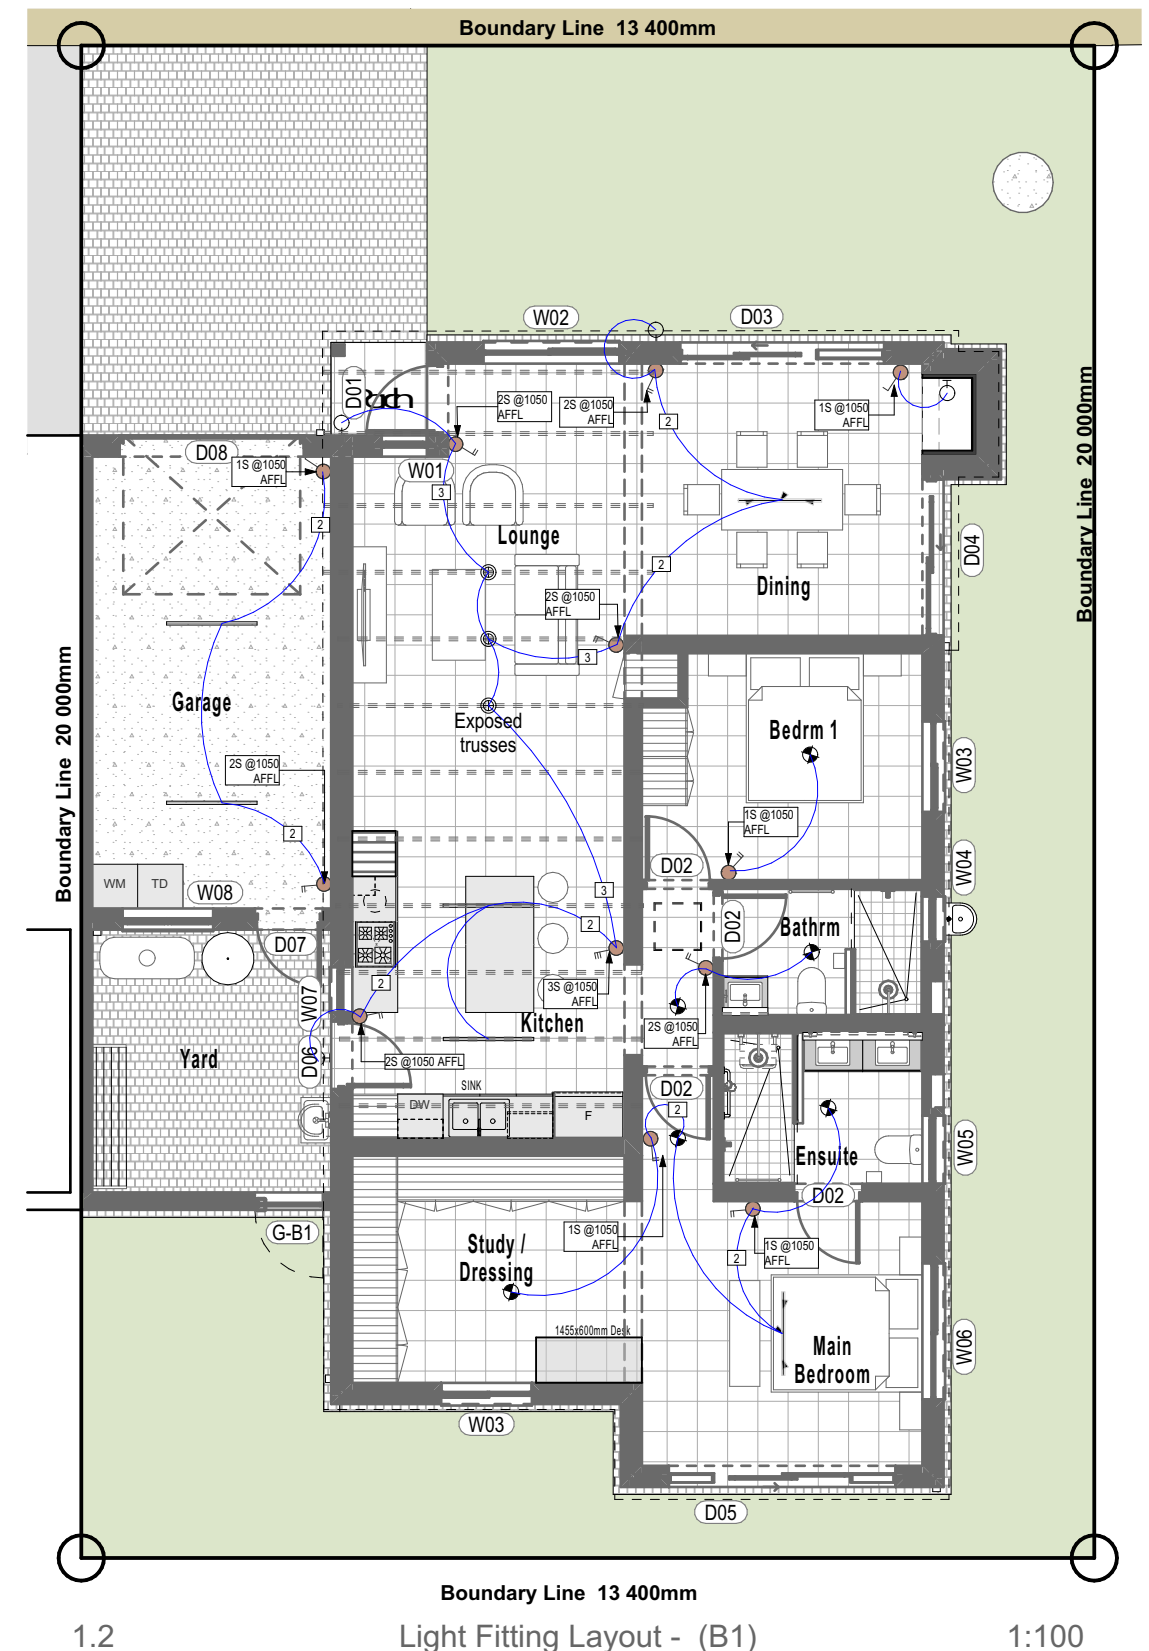
PROJECT:
**HARTLAND
LIFESTYLE ESTATE**





Unit Type	
Type B1	
Bedroom	2
Bathroom	2
Dressing Area	1
Garage	1

Electrical legend	
	FIBRE CONNECTION POINT
	DSTV CONNECTION POINT
	SINGLE SWITCH
	DOUBLE SWITCH
	3 x SWITCH
	4 x SWITCH
	5 x SWITCH
	SINGLE FAN SWITCH
	MULTI-SOCKET & USB OUTLET
	EXTRACTOR FAN ISOLATOR
	STOVE ISOLATOR
	2x FLOORPOP UP MOBILIER POWER SOCKET
	SINGLE POWER POINT
	DOUBLE POWER POINT
	EXTERIOR WATERPROOF DOUBLE POWER POINT
	DOWNLIGHT
	PENDENT LIGHT
	CEILING LIGHT
	WALL MOUNTED LIGHT
	TRIO BAR
	LINEAR LIGHT
	1 WAY FAN SWITCH
	1 WAY SWITCH
	2 WAY SWITCH
	3 WAY SWITCH
	DISTRIBUTION BOARD



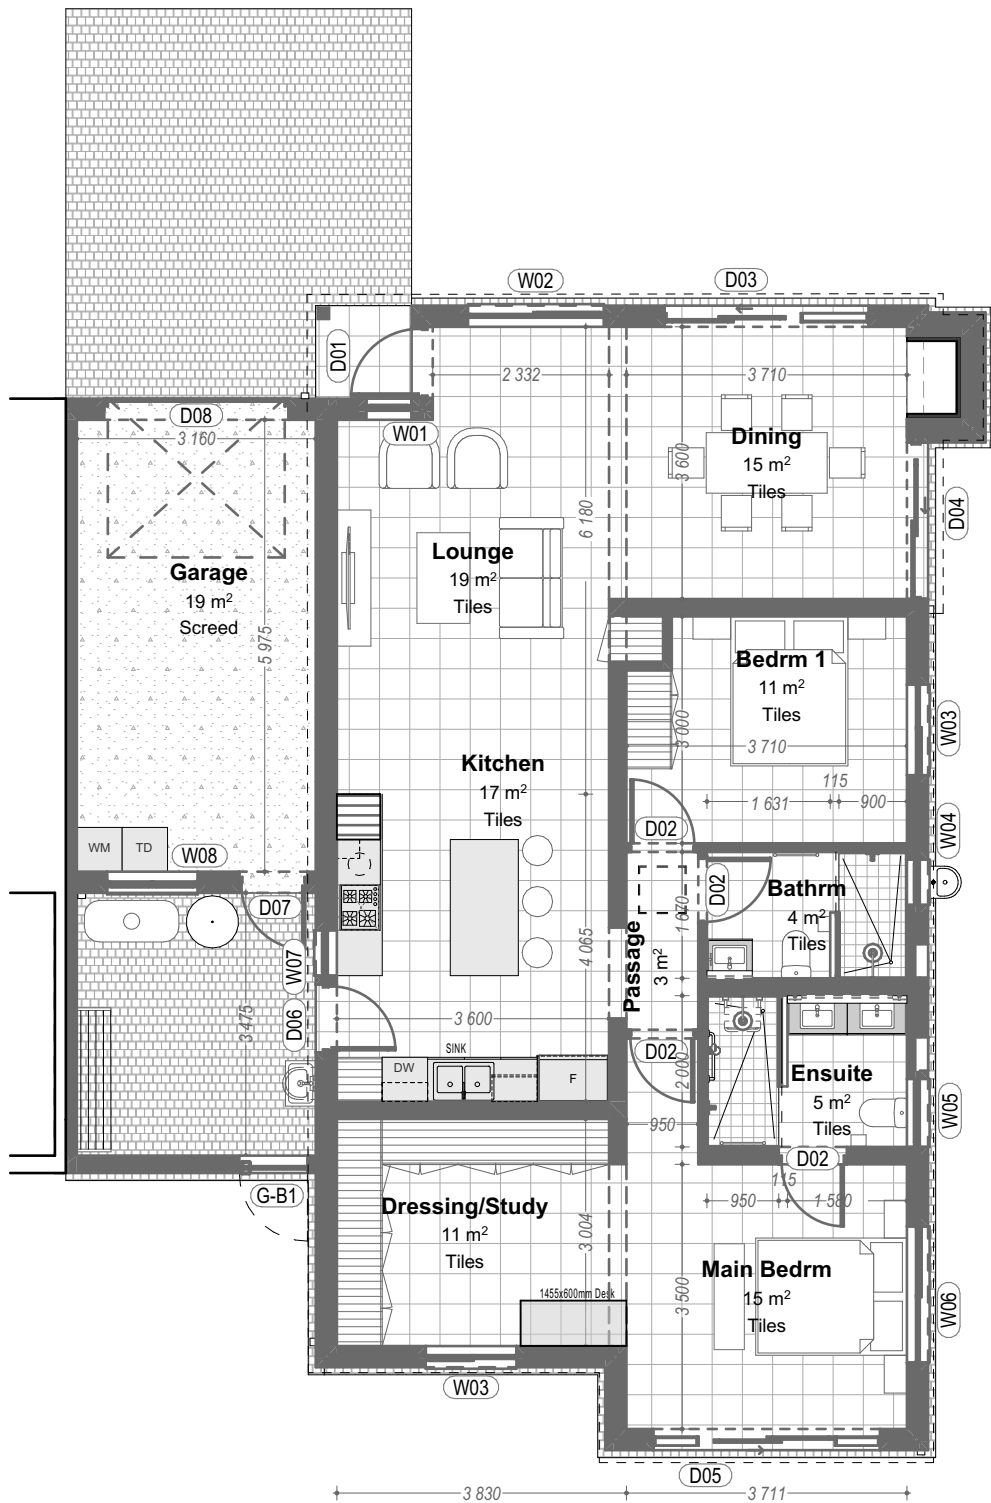
Unit Type

Type B1

Bedroom	2
Bathroom	2
Dressing Area	1
Garage	1

Construction Area - Marketing	
Area Name	Area
Ground Floor Footprint	119
Ground Floor Footprint - Garage	23
	142 m ²

Sectional Title Area - Marketing	
Area Name	Area
Sectional Title Area	113
Sectional Title Area - Garage	22
	135 m ²



General Floor Plan - B1

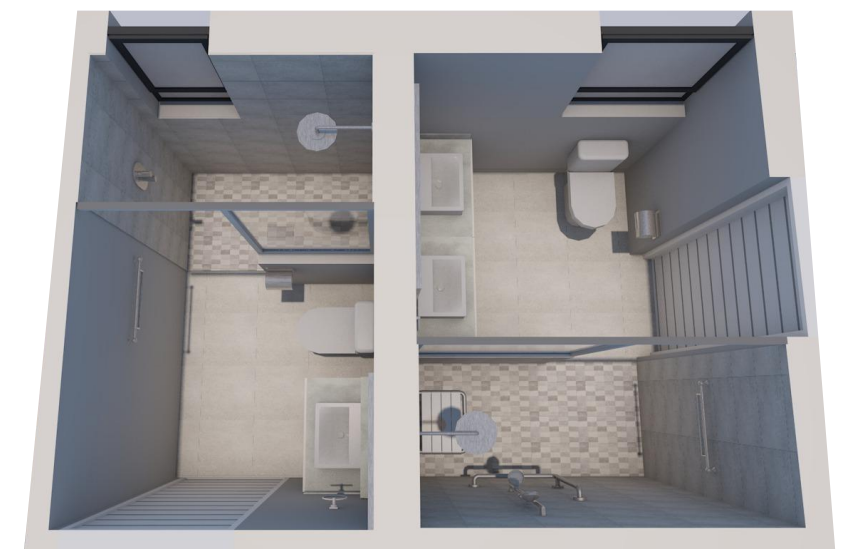
1:100



VH Option B - Type 1



Bathrooms View No. 01



Bathrooms View No. 02



ARCHITECT:

Osmond Lange Architects and
Planners (Pty) Ltd Cape Town

 
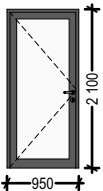
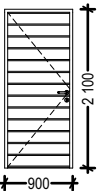
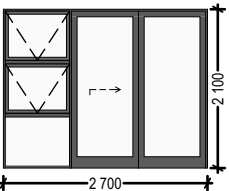
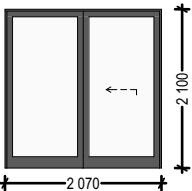
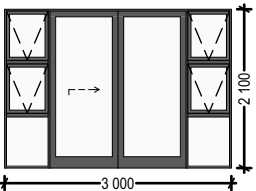
DRAWING:

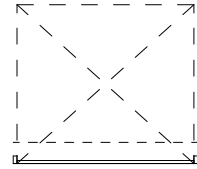
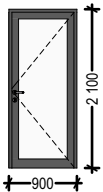
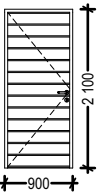
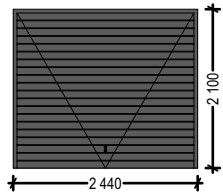
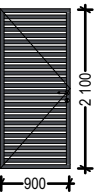
HARTLAND RETIREMENT PRECINCT
B1 Perspective Views

PROJECT:

HARTLAND
LIFESTYLE ESTATE

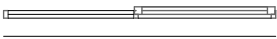
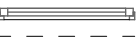
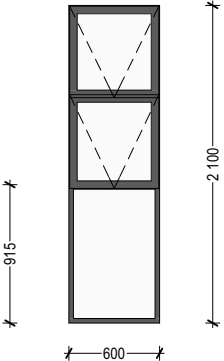
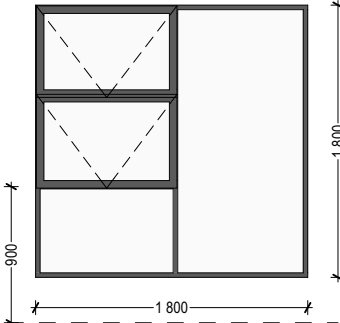
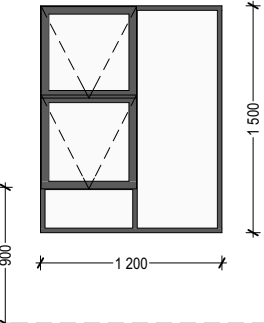
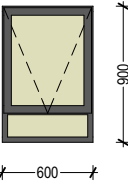
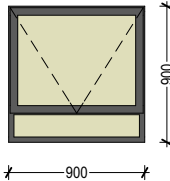


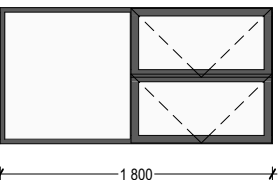
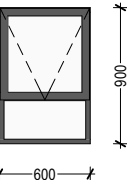
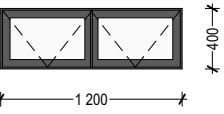
Door Schedule					
Element ID	D01	D02	D03	D04	D05
Quantity	1	4	1	1	1
W x H Size	950x2 100	900x2 100	2 700x2 100	2 070x2 100	3 000x2 100
2D Plan Preview					
View from Side Opposite to Opening Side					
DOOR TYPE	SINGLE SWING	SINGLE SWING	SLIDING DOOR WITH SIDELIGHTS	SLIDING DOOR WITH SIDELIGHTS	SLIDING DOOR WITH SIDELIGHTS
DOOR FRAME TYPE	EXTRUDED ALUMINIUM FRAME - CHARCOAL GREY	SOLID TIMBER FRAME - TRANSLUCENT SEALANT	EXTRUDED ALUMINIUM FRAME - CHARCOAL GREY	EXTRUDED ALUMINIUM FRAME - CHARCOAL GREY	EXTRUDED ALUMINIUM FRAME - CHARCOAL GREY
DOOR LEAF TYPE	EXTRUDED ALUMINIUM - CHARCOAL GREY	HOLLOW CORE DOOR - FINISHED ACC. TO FINISH SCHEDULE	EXTRUDED ALUMINIUM - CHARCOAL GREY	EXTRUDED ALUMINIUM - CHARCOAL GREY	EXTRUDED ALUMINIUM - CHARCOAL GREY
GLAZING	TYPE AND THICKNESS AS PER SANS XA AND CALCULATIONS	N/A	TYPE AND THICKNESS AS PER SANS XA AND CALCULATIONS	TYPE AND THICKNESS AS PER SANS XA AND CALCULATIONS	TYPE AND THICKNESS AS PER SANS XA AND CALCULATIONS
IRONMONGERY	AS PER SUPPLIER	AS PER SUPPLIER	AS PER SUPPLIER	AS PER SUPPLIER	AS PER SUPPLIER
POSITION	EXTERIOR	INTERIOR	EXTERIOR	EXTERIOR	EXTERIOR

Door Schedule				
Element ID	D06	D07	D08	G-B1
Quantity	1	1	1	12
W x H Size	900x2 100	900x2 100	2 440x2 100	900x2 100
2D Plan Preview				
View from Side Opposite to Opening Side				
DOOR TYPE	SINGLE SWING	SINGLE SWING - FIRE DOOR	SINGLE GARAGE DOOR	SINGLE SWING
DOOR FRAME TYPE	EXTRUDED ALUMINIUM FRAME - CHARCOAL GREY	FIRE DOOR FRAME - TO SPECIALIST DETAIL	EXTRUDED ALUMINIUM FRAME - CHARCOAL GREY	HOLLOW TUBE METAL - CHARCOAL GREY
DOOR LEAF TYPE	EXTRUDED ALUMINIUM - CHARCOAL GREY	FIRE DOOR - FINISH TO SPECIALIST DETAIL	EXTRUDED ALUMINIUM - CHARCOAL GREY	HOLLOW TUBE METAL, GAPS NOT BIGGER THAN 10MM - CHARCOAL GREY
GLAZING	TYPE AND THICKNESS AS PER SANS XA AND CALCULATIONS	N/A	N/A	N/A
IRONMONGERY	AS PER SUPPLIER	AS PER SUPPLIERWITH SELF CLOSER	AS PER SUPPLIER	AS PER SUPPLIER
POSITION	EXTERIOR	EXTERIOR	EXTERIOR	EXTERIOR

Type B1

Door Schedule

Window Scheme - Type B1					
Element ID	W01	W02	W03	W04	W05
Quantity	1	1	2	1	1
W x H Size	600x2 100	1 800x1 800	1 200x1 500	600x900	900x900
2D Symbol					
Outside View					
WINDOW TYPE	TOP HUNG WITH FIXED PANEL	TOP HUNG WITH FIXED PANEL	TOP HUNG WITH FIXED PANEL	TOP HUNG WITH FIXED PANEL	TOP HUNG WITH FIXED PANEL
WINDOW FRAME TYPE	EXTRUDED ALUMINIUM - CHARCOAL GREY	EXTRUDED ALUMINIUM - CHARCOAL GREY	EXTRUDED ALUMINIUM - CHARCOAL GREY	EXTRUDED ALUMINIUM - CHARCOAL GREY	EXTRUDED ALUMINIUM - CHARCOAL GREY
WINDOW LEAF TYPE	CLEAR GLAZING	CLEAR GLAZING	CLEAR GLAZING	FROSTED	FROSTED
GLAZING	TYPE AND THICKNESS AS PER SANS XA AND CALCULATIONS	TYPE AND THICKNESS AS PER SANS XA AND CALCULATIONS	TYPE AND THICKNESS AS PER SANS XA AND CALCULATIONS	TYPE AND THICKNESS AS PER SANS XA AND CALCULATIONS	TYPE AND THICKNESS AS PER SANS XA AND CALCULATIONS
IRONMONGERY	AS PER SUPPLIER	AS PER SUPPLIER	AS PER SUPPLIER	AS PER SUPPLIER	AS PER SUPPLIER

Window Scheme - Type B1			
Element ID	W06	W07	W08
Quantity	1	1	1
W x H Size	1 800x900	600x900	1 200x400
2D Symbol			
Outside View			
WINDOW TYPE	TOP HUNG WITH FIXED PANEL	TOP HUNG WITH FIXED PANEL	TOP HUNG
WINDOW FRAME TYPE	EXTRUDED ALUMINIUM - CHARCOAL GREY	EXTRUDED ALUMINIUM - CHARCOAL GREY	EXTRUDED ALUMINIUM - CHARCOAL GREY
WINDOW LEAF TYPE	CLEAR GLAZING	CLEAR GLAZING	CLEAR GLAZING
GLAZING	TYPE AND THICKNESS AS PER SANS XA AND CALCULATIONS	TYPE AND THICKNESS AS PER SANS XA AND CALCULATIONS	TYPE AND THICKNESS AS PER SANS XA AND CALCULATIONS
IRONMONGERY	AS PER SUPPLIER	AS PER SUPPLIER	AS PER SUPPLIER

Type B1

Window Schedule