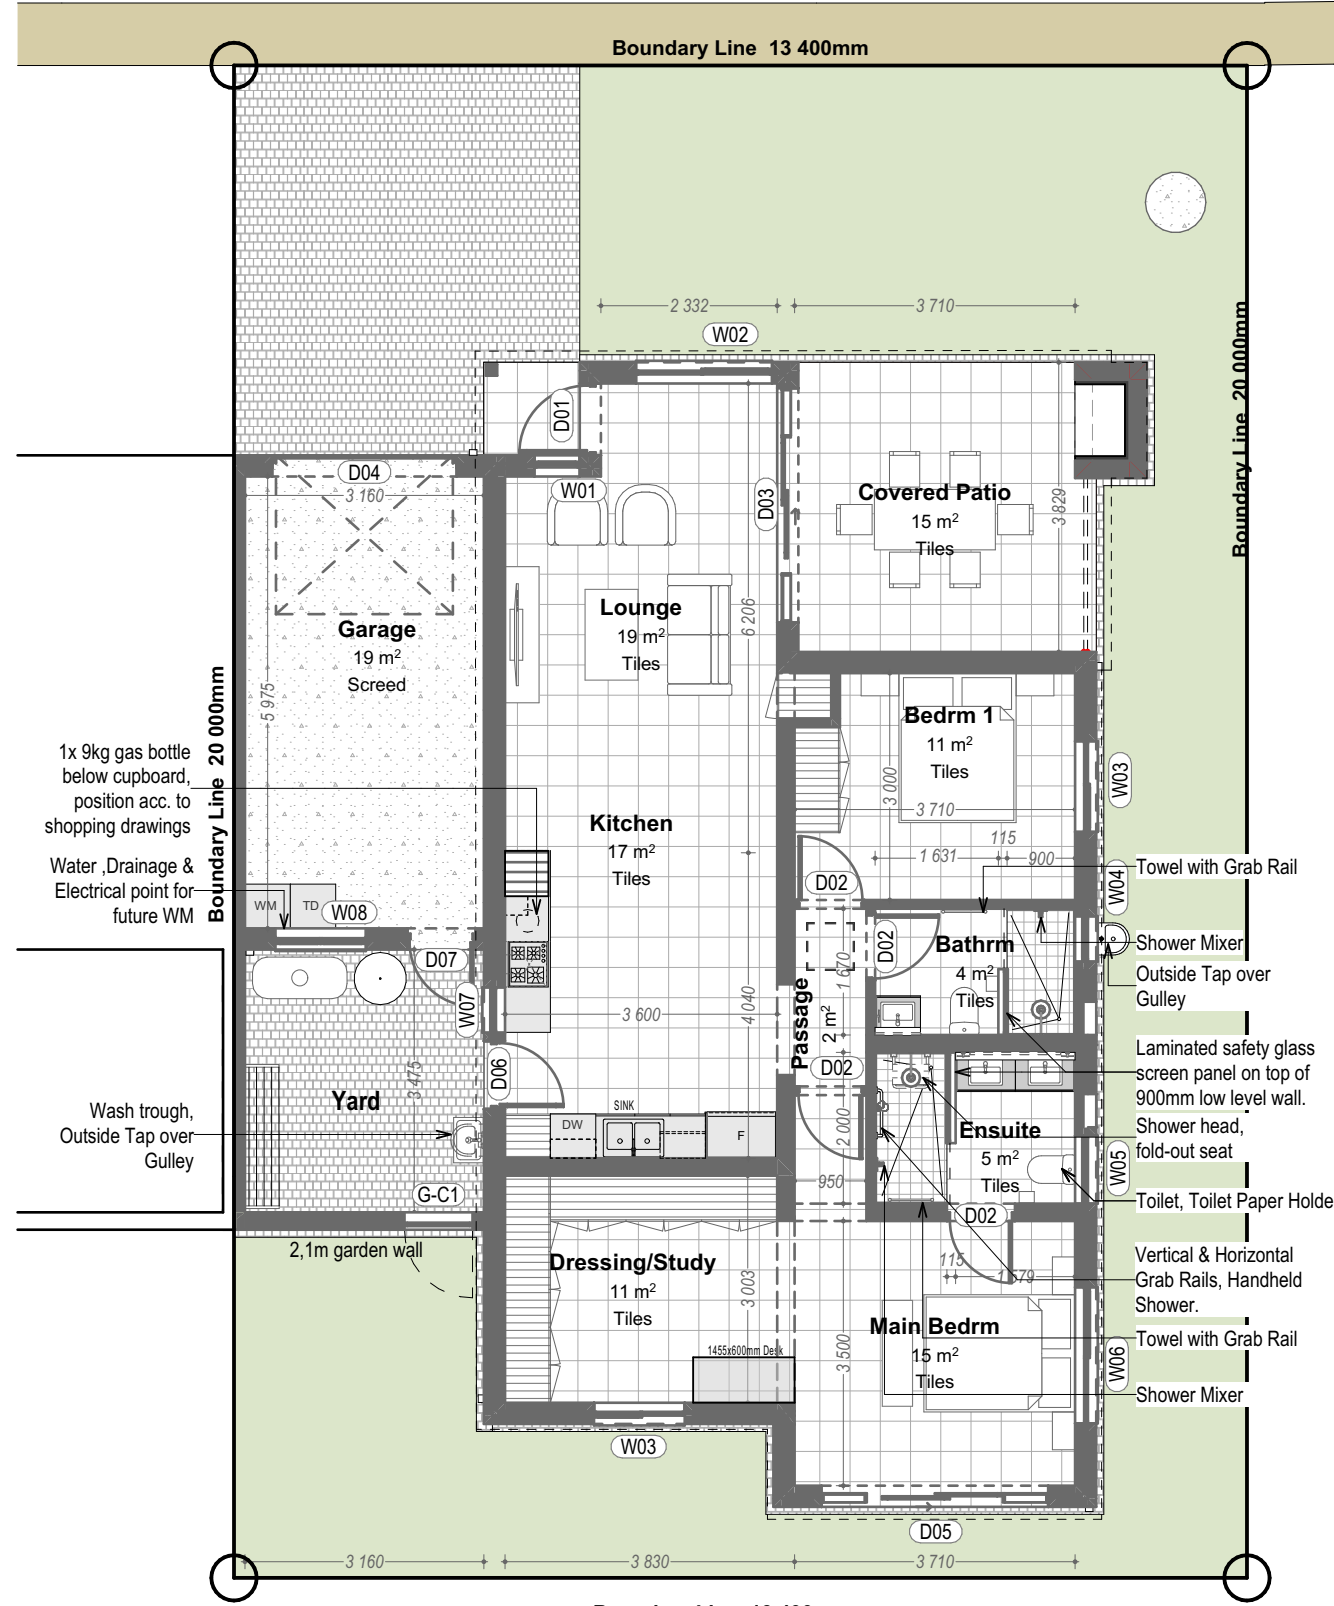


Unit Type
Type C1


Bedroom	2
Bathroom	2
Dressing Area	1
Garage	1

Construction Area - Marketing	
Area Name	Area
Ground Floor Footprint	119
Ground Floor Footprint - Garage	23
	142 m ²


Sectional Title Area - Marketing	
Area Name	Area
Sectional Title Area	113
Sectional Title Area - Garage	22
	135 m ²



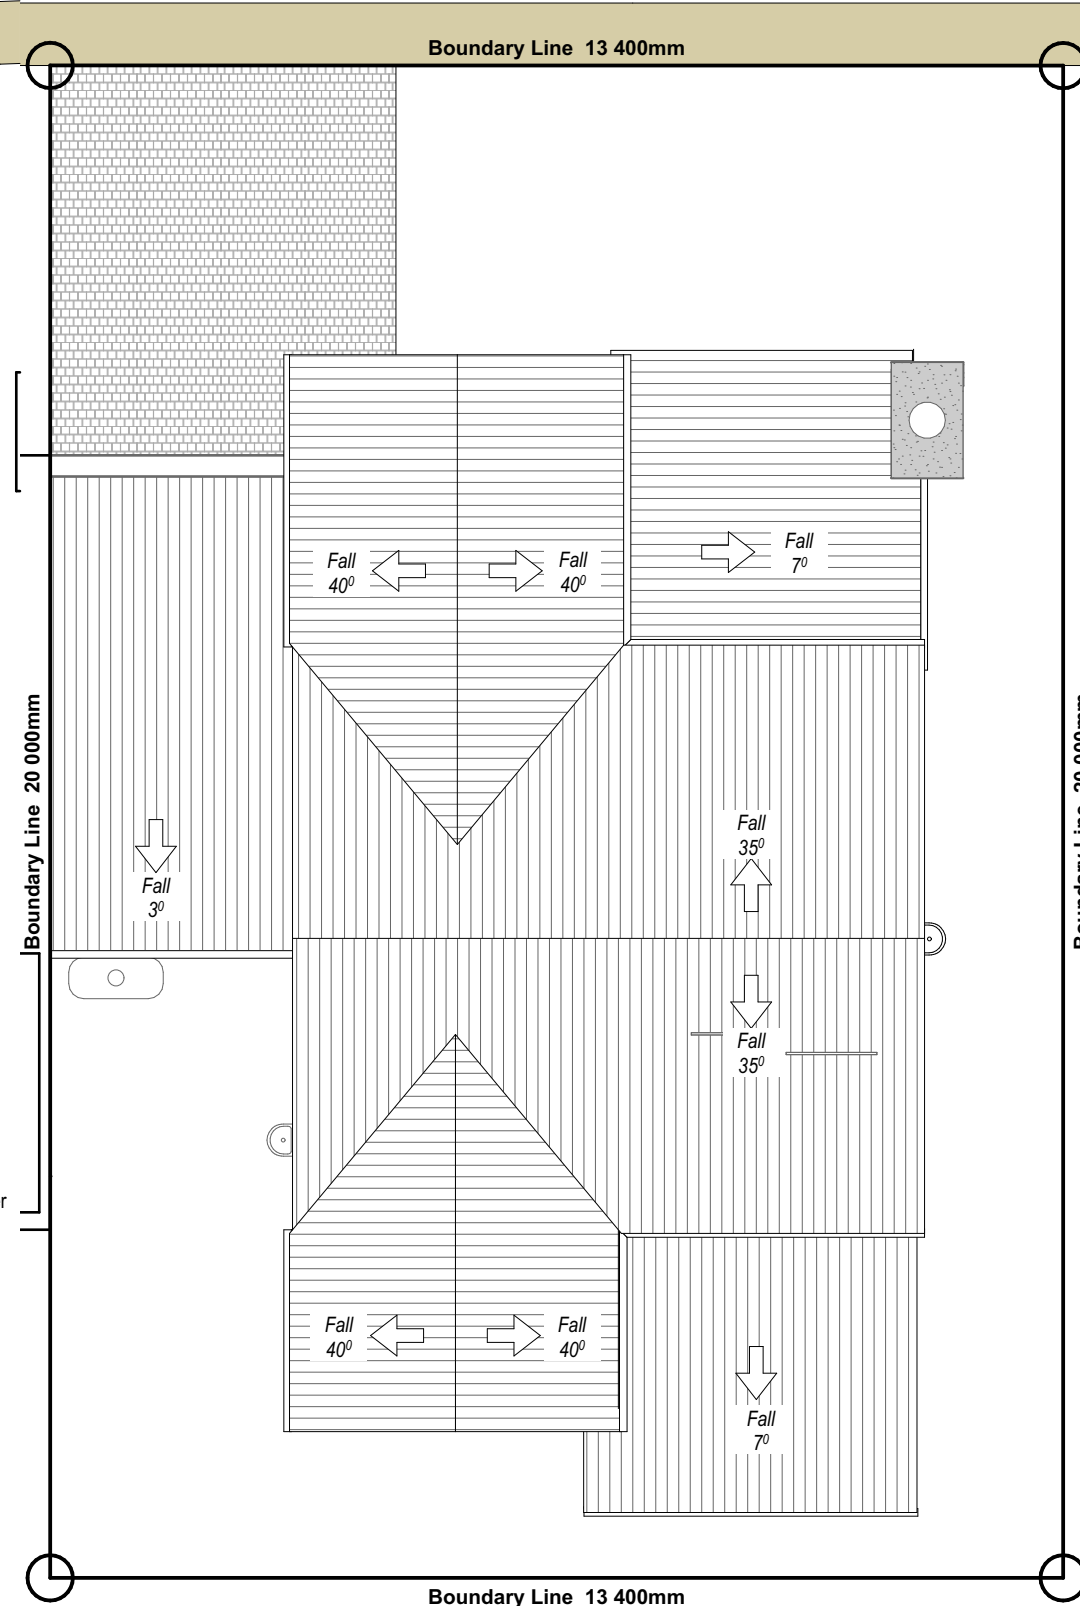
1.1 Ground Floor Plan - (C1) 1:100



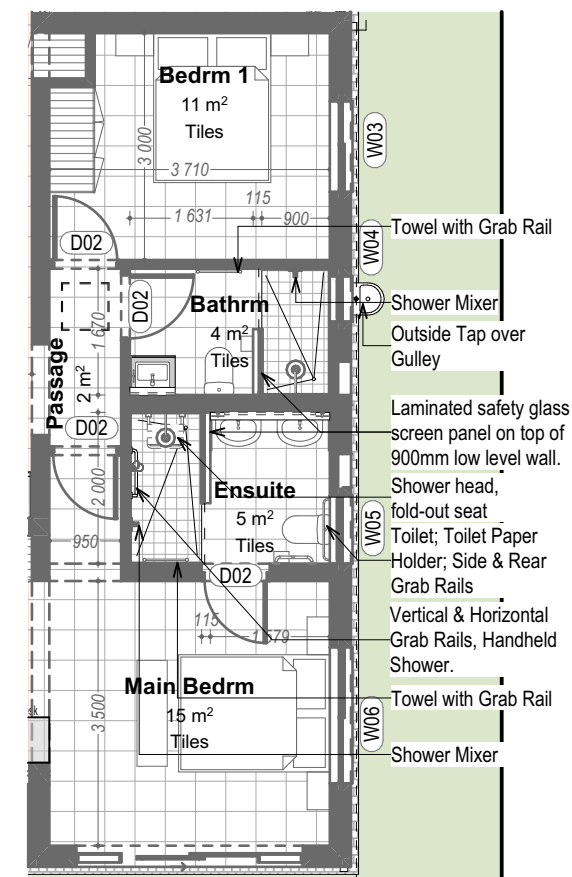1.1 Roof Plan - (C1) 1:100




Alternative En-Suite Layout

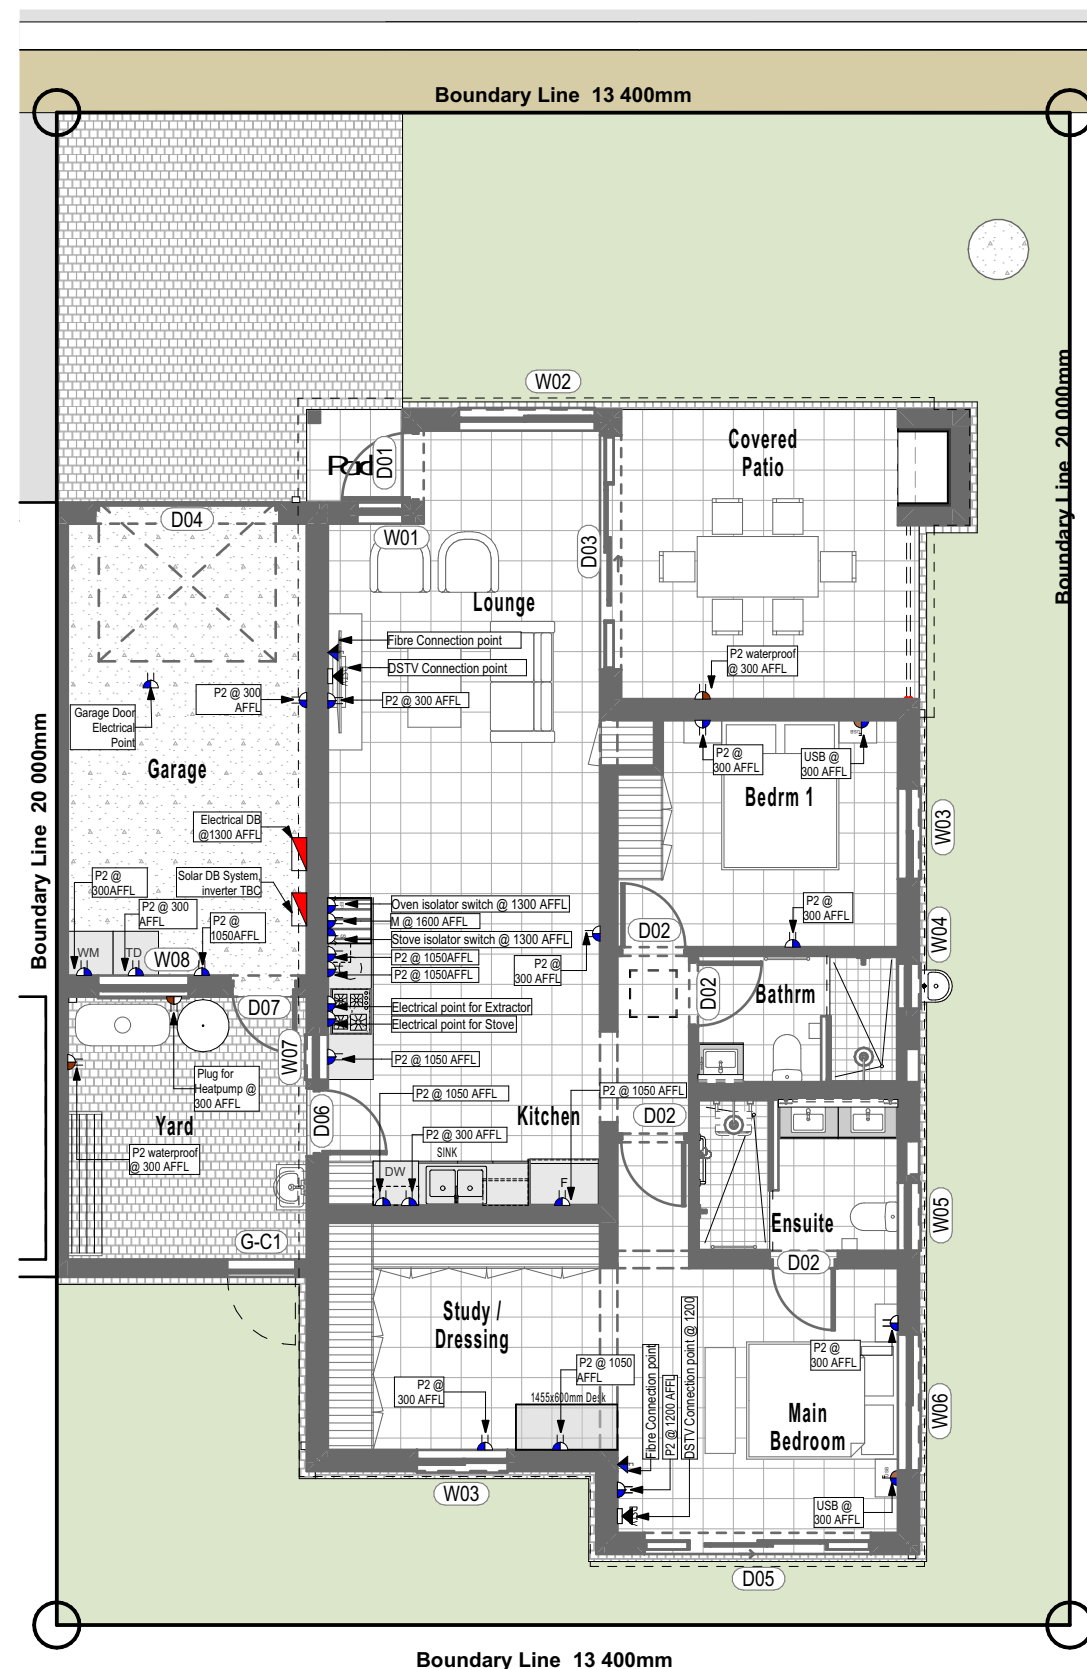

Unit Type
Type C1

Bedroom	2
Bathroom	2
Dressing Area	1
Garage	1

Electrical legend	
	FIBRE CONNECTION POINT
	DSTV CONNECTION POINT
	SINGLE SWITCH
	DOUBLE SWITCH
	3 x SWITCH
	4 x SWITCH
	5 x SWITCH
	SINGLE FAN SWITCH
	MULTI-SOCKET & USB OUTLET
	EXTRACTOR FAN ISOLATOR
	STOVE ISOLATOR
	2x FLOORPOP UP MOBILIER POWER SOCKET
	SINGLE POWER POINT
	DOUBLE POWER POINT
	EXTERIOR WATERPROOF DOUBLE POWER POINT
	DOWNLIGHT
	PENDENT LIGHT
	CEILING LIGHT
	WALL MOUNTED LIGHT
	TRIO BAR
	LINEAR LIGHT
	1 WAY FAN SWITCH
	1 WAY SWITCH
	2 WAY SWITCH
	3 WAY SWITCH
	DISTRIBUTION BOARD

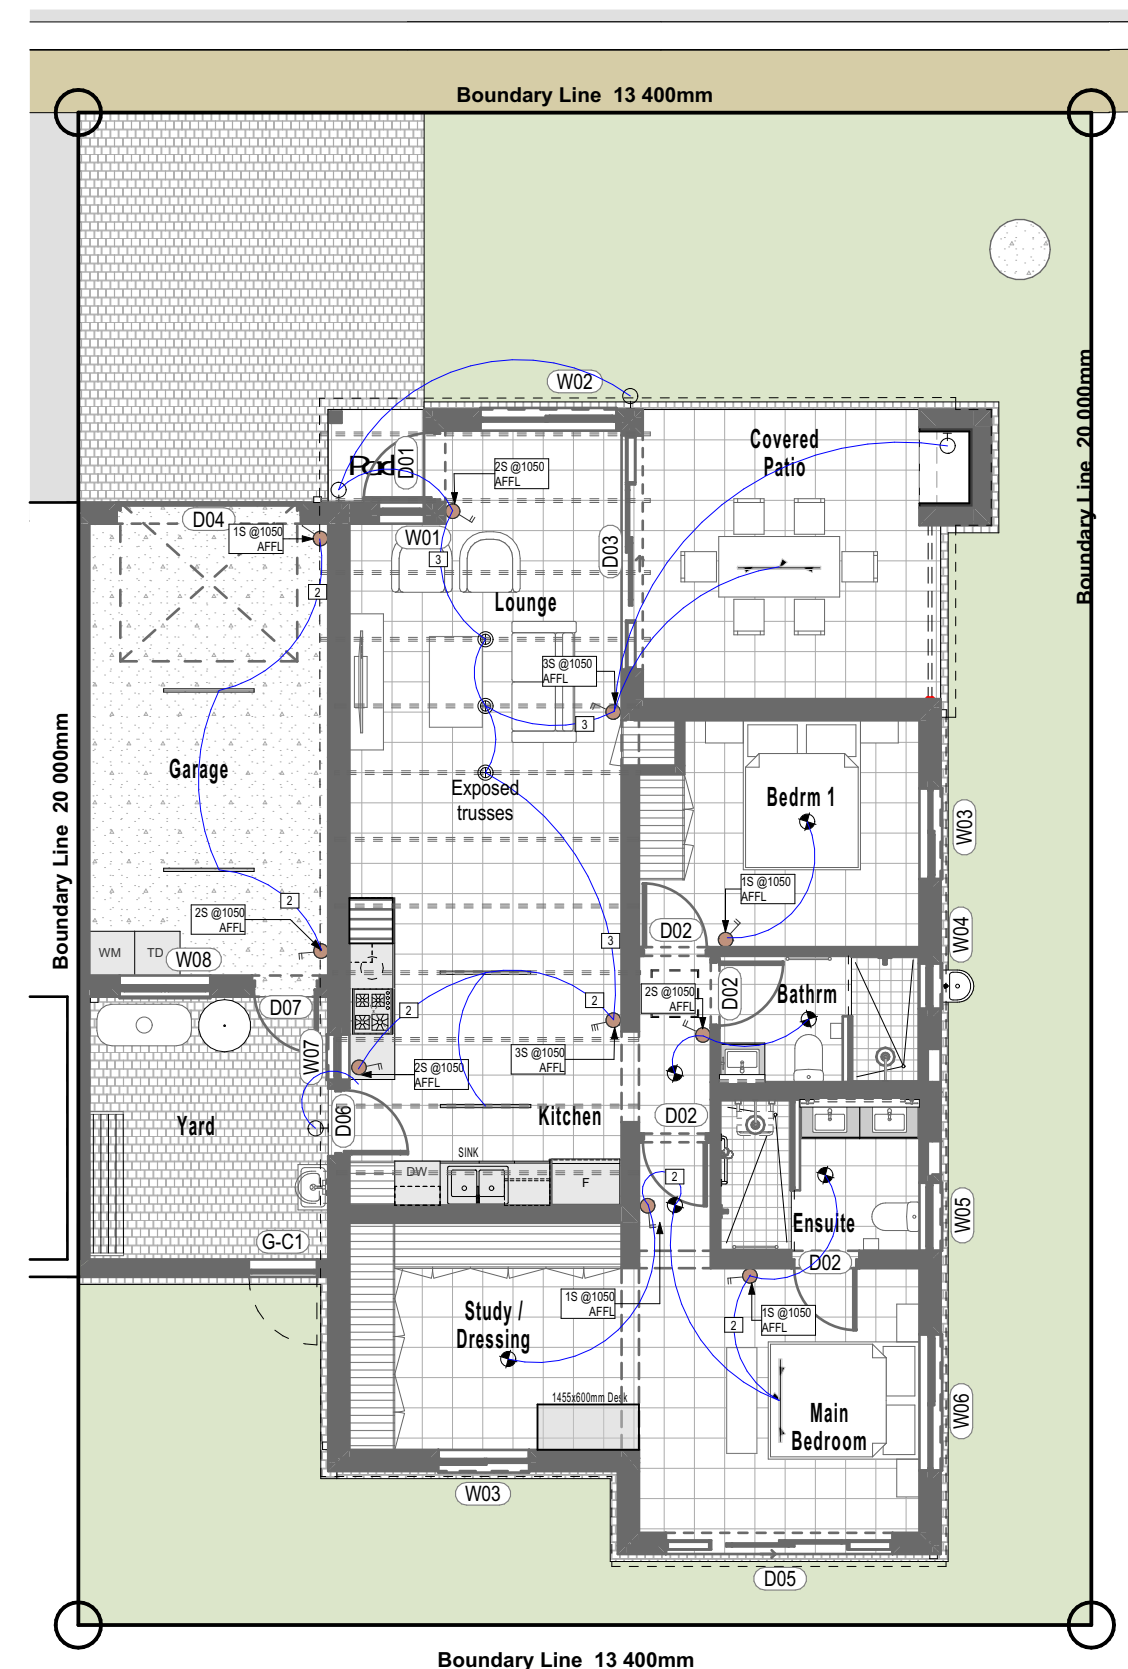


Unit Type

Type C1

Bedroom	2
Bathroom	2
Dressing Area	1
Garage	1

Construction Area - Marketing	
Area Name	Area
Ground Floor Footprint	119
Ground Floor Footprint - Garage	23
	142 m ²

Sectional Title Area - Marketing	
Area Name	Area
Sectional Title Area	113
Sectional Title Area - Garage	22
	135 m ²

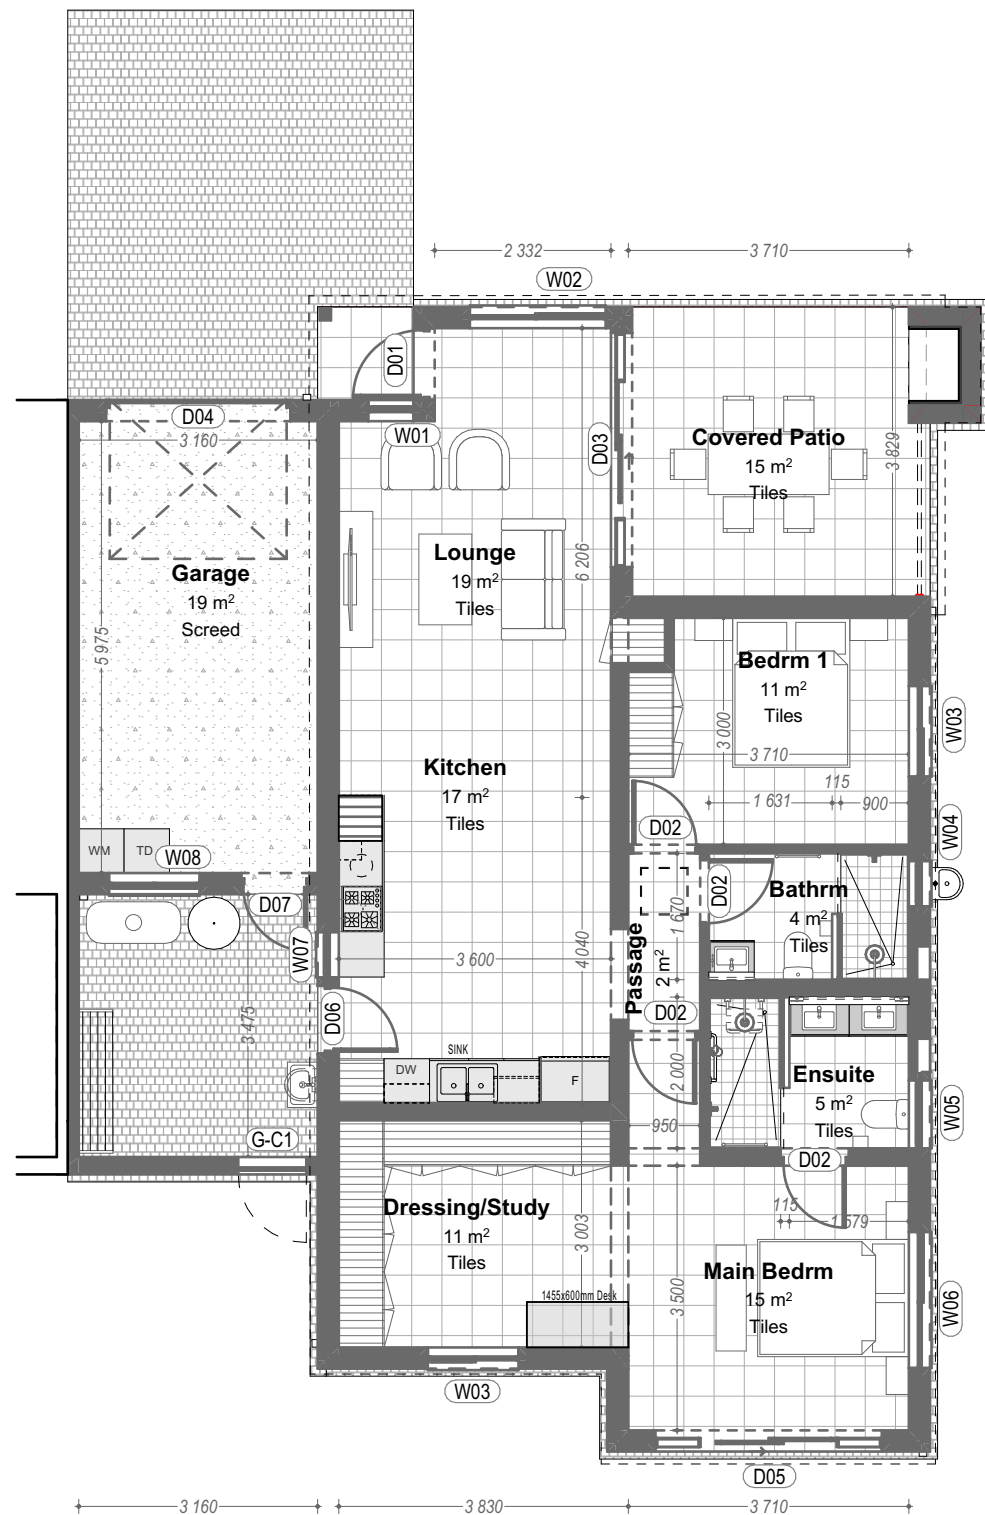

General Floor Plan - C1

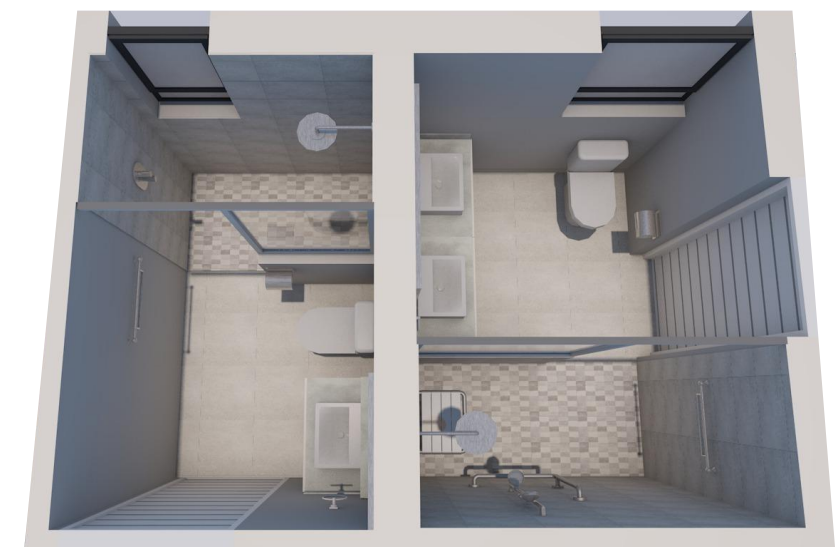
1:100









VH Option C - Type 1






Bathrooms View No. 01









Bathrooms View No. 02

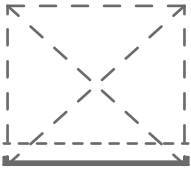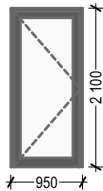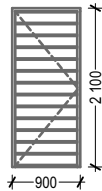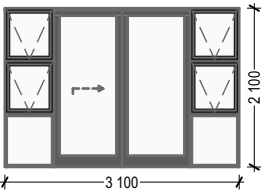
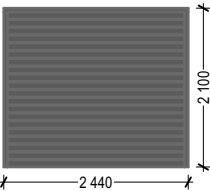
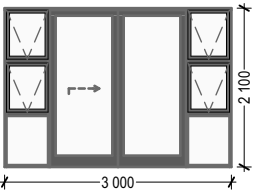
Door Schedule - Type C1					
Element ID	D01	D02	D03	D04	D05
Quantity	1	4	1	1	1
W x H Size	950×2 100	900×2 100	3 100×2 100	2 440×2 100	3 000×2 100
2D Plan Preview					
View from Side Opposite to Opening Side					
DOOR TYPE	SINGLE SWING	SINGLE SWING	SLIDING DOOR WITH SIDELIGHTS	SINGLE GARAGE DOOR	SLIDING DOOR WITH SIDELIGHTS
DOOR FRAME TYPE	EXTRUDED ALUMINIUM FRAME - CHARCOAL GREY	SOLID TIMBER FRAME - TRANSLUCENT SEALANT	EXTRUDED ALUMINIUM FRAME - CHARCOAL GREY	EXTRUDED ALUMINIUM FRAME - CHARCOAL GREY	EXTRUDED ALUMINIUM FRAME - CHARCOAL GREY
DOOR LEAF TYPE	EXTRUDED ALUMINIUM - CHARCOAL GREY	HOLLOW CORE DOOR - FINISHED ACC. TO FINISH SCHEDULE	EXTRUDED ALUMINIUM - CHARCOAL GREY	EXTRUDED ALUMINIUM - CHARCOAL GREY	EXTRUDED ALUMINIUM - CHARCOAL GREY
GLAZING	TYPE AND THICKNESS AS PER SANS XA AND CALCULATIONS	N/A	TYPE AND THICKNESS AS PER SANS XA AND CALCULATIONS	N/A	TYPE AND THICKNESS AS PER SANS XA AND CALCULATIONS
IRONMONGERY	AS PER SUPPLIER	AS PER SUPPLIER	AS PER SUPPLIER	AS PER SUPPLIER	AS PER SUPPLIER
POSITION	EXTERIOR	INTERIOR	EXTERIOR	EXTERIOR	EXTERIOR

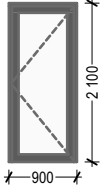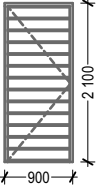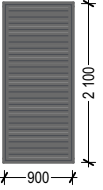Door Schedule - Type C1				
Element ID	D06	D07	G-C1	
Quantity	1	1	1	11
W x H Size	900×2 100	900×2 100	900×2 100	
2D Plan Preview				
View from Side Opposite to Opening Side				
DOOR TYPE	SINGLE SWING	SINGLE SWING - FIRE DOOR	SINGLE SWING	
DOOR FRAME TYPE	EXTRUDED ALUMINIUM FRAME - CHARCOAL GREY	FIRE DOOR FRAME - TO SPECIALIST DETAIL	HOLLOW TUBE METAL - CHARCOAL GREY	
DOOR LEAF TYPE	EXTRUDED ALUMINIUM - CHARCOAL GREY	FIRE DOOR - FINISH TO SPECIALIST DETAIL	HOLLOW TUBE METAL, GAPS NOT BIGGER THAN 10MM - CHARCOAL GREY	
GLAZING	TYPE AND THICKNESS AS PER SANS XA AND CALCULATIONS	N/A	N/A	
IRONMONGERY	AS PER SUPPLIER	AS PER SUPPLIER WITH SELF CLOSER	AS PER SUPPLIER	
POSITION	EXTERIOR	EXTERIOR	EXTERIOR	

Type C1

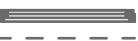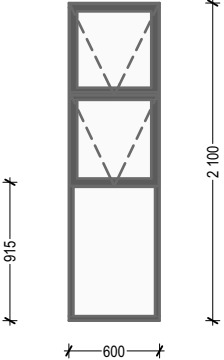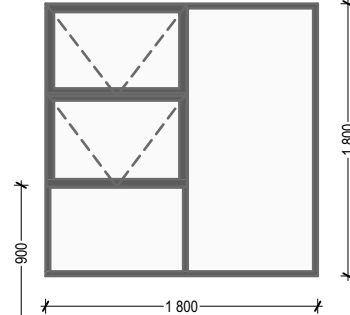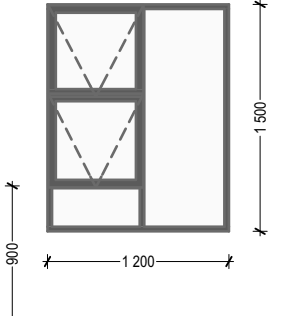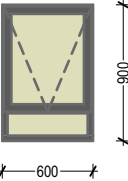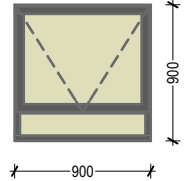Door Schedule

Window Scheme - Type C1					
Element ID	W01	W02	W03	W04	W05
Quantity	1	1	2	1	1
W x H Size	600×2 100	1 800×1 800	1 200×1 500	600×900	900×900
2D Symbol					
Outside View					
WINDOW TYPE	TOP HUNG WITH FIXED PANEL	TOP HUNG WITH FIXED PANEL	TOP HUNG WITH FIXED PANEL	TOP HUNG WITH FIXED PANEL	TOP HUNG WITH FIXED PANEL
WINDOW FRAME TYPE	EXTRUDED ALUMINIUM - CHARCOAL GREY	EXTRUDED ALUMINIUM - CHARCOAL GREY	EXTRUDED ALUMINIUM - CHARCOAL GREY	EXTRUDED ALUMINIUM - CHARCOAL GREY	EXTRUDED ALUMINIUM - CHARCOAL GREY
WINDOW LEAF TYPE	CLEAR GLAZING	CLEAR GLAZING	CLEAR GLAZING	FROSTED	FROSTED
GLAZING	TYPE AND THICKNESS AS PER SANS XA AND CALCULATIONS	TYPE AND THICKNESS AS PER SANS XA AND CALCULATIONS	TYPE AND THICKNESS AS PER SANS XA AND CALCULATIONS	TYPE AND THICKNESS AS PER SANS XA AND CALCULATIONS	TYPE AND THICKNESS AS PER SANS XA AND CALCULATIONS
IRONMONGERY	AS PER SUPPLIER	AS PER SUPPLIER	AS PER SUPPLIER	AS PER SUPPLIER	AS PER SUPPLIER

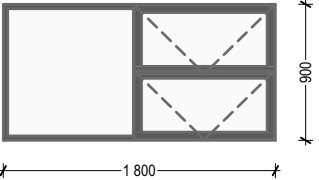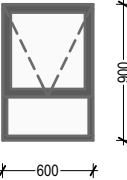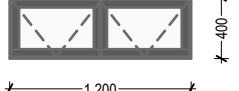Window Scheme - Type C1			
Element ID	W06	W07	W08
Quantity	1	1	1
W x H Size	1 800×900	600×900	1 200×400
2D Symbol			
Outside View			
WINDOW TYPE	TOP HUNG WITH FIXED PANEL	TOP HUNG WITH FIXED PANEL	TOP HUNG
WINDOW FRAME TYPE	EXTRUDED ALUMINIUM - CHARCOAL GREY	EXTRUDED ALUMINIUM - CHARCOAL GREY	EXTRUDED ALUMINIUM - CHARCOAL GREY
WINDOW LEAF TYPE	CLEAR GLAZING	CLEAR GLAZING	CLEAR GLAZING
GLAZING	TYPE AND THICKNESS AS PER SANS XA AND CALCULATIONS	TYPE AND THICKNESS AS PER SANS XA AND CALCULATIONS	TYPE AND THICKNESS AS PER SANS XA AND CALCULATIONS
IRONMONGERY	AS PER SUPPLIER	AS PER SUPPLIER	AS PER SUPPLIER

Type C1

Window Schedule