

Unit Type  
**Type C2**

Bedroom	2
Bathroom	2
Dressing Area	1
Garage	1

Construction Area - Marketing	
Area Name	Area
Ground Floor Footprint	118
Ground Floor Footprint - Garage	33
	<b>151 m<sup>2</sup></b>


Sectional Title Area - Marketing	
Area Name	Area
Sectional Title Area	113
Sectional Title Area - Garage	32
	<b>145 m<sup>2</sup></b>




2.1 Ground Floor Plan - (C2) 1:100



2.1 Roof Plan - (C2) 1:100

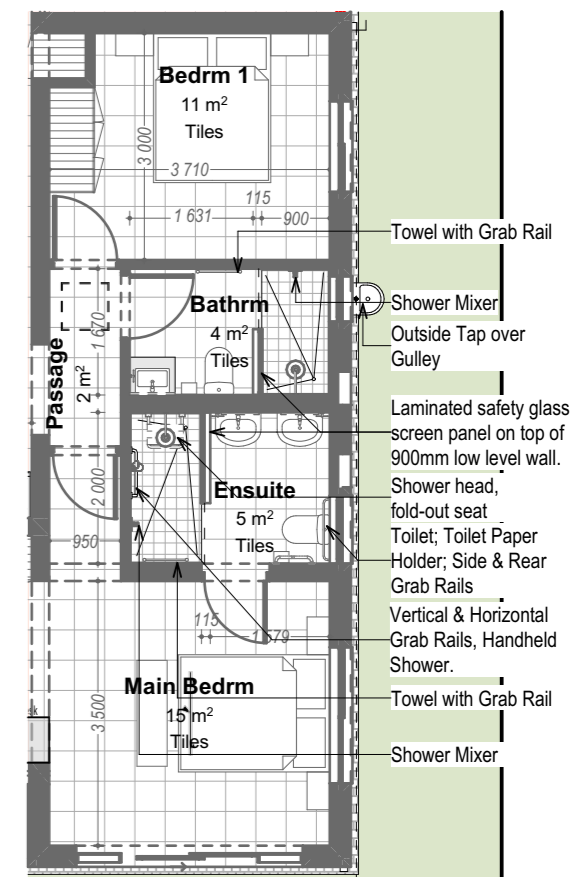

Alternative En-Suite Layout

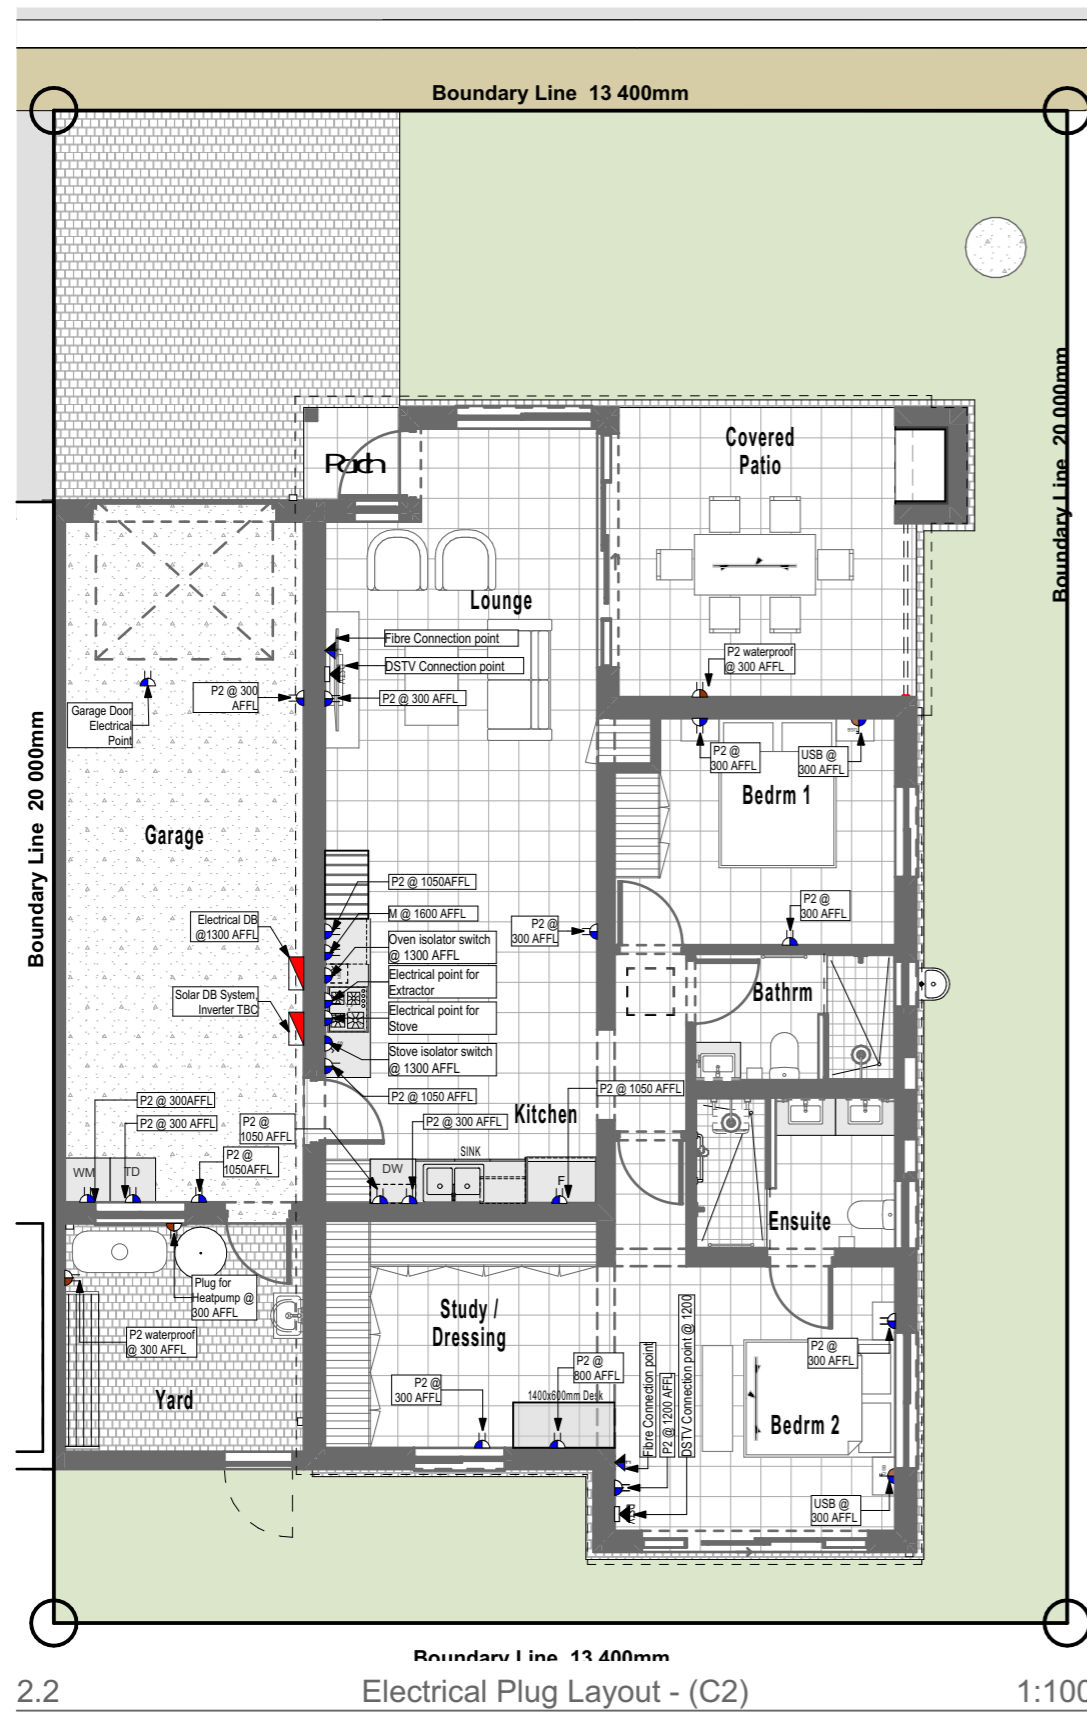


Unit Type  
**Type C2**

Bedroom	2
Bathroom	2
Dressing Area	1
Garage	1

**Electrical legend**

	FIBRE CONNECTION POINT
	DSTV CONNECTION POINT
	SINGLE SWITCH
	DOUBLE SWITCH
	3 x SWITCH
	4 x SWITCH
	5 x SWITCH
	SINGLE FAN SWITCH
	MULTI-SOCKET & USB OUTLET
	EXTRACTOR FAN ISOLATOR
	STOVE ISOLATOR
	2x FLOORPOP UP MOBILIER POWER SOCKET
	SINGLE POWER POINT
	DOUBLE POWER POINT
	EXTERIOR WATERPROOF DOUBLE POWER POINT
	DOWNLIGHT
	PENDENT LIGHT
	CEILING LIGHT
	WALL MOUNTED LIGHT
	TRIO BAR
	LINEAR LIGHT
	1 WAY FAN SWITCH
	1 WAY SWITCH
	2 WAY SWITCH
	3 WAY SWITCH
	DISTRIBUTION BOARD

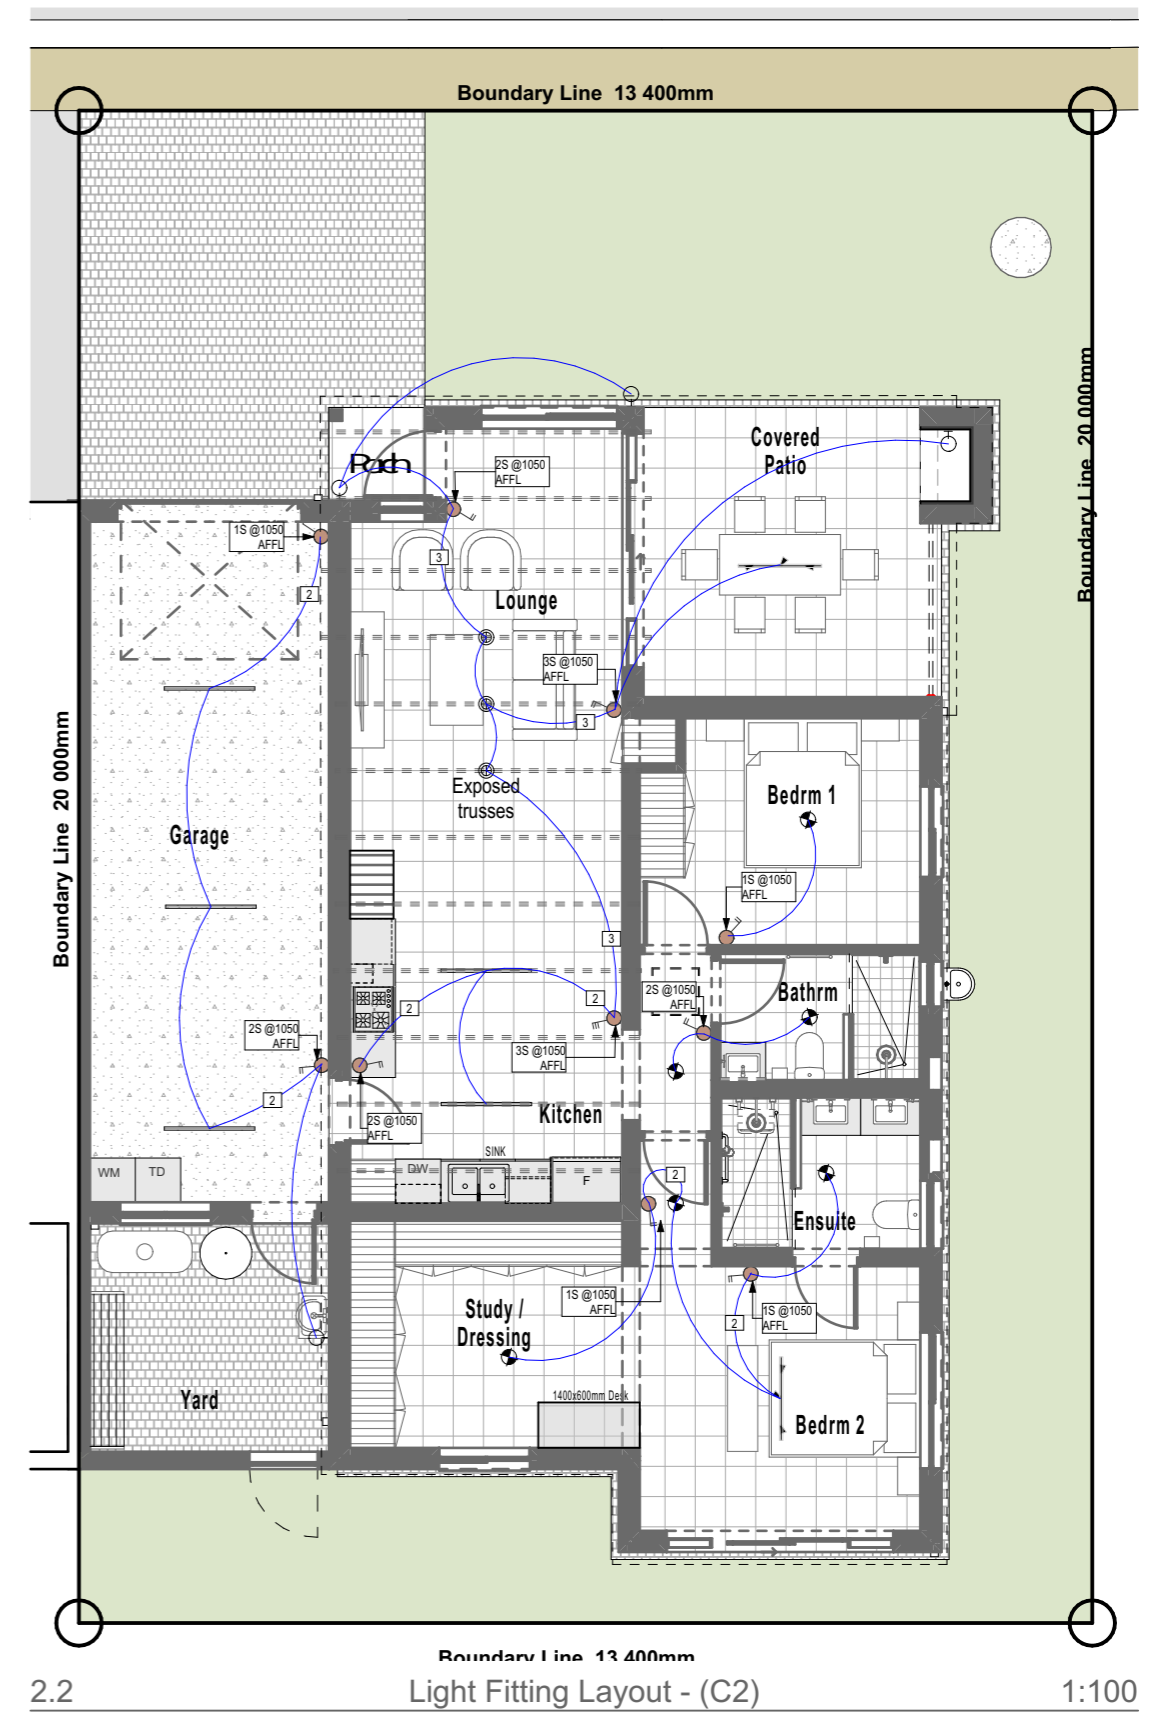


Unit Type  
**Type C2**

Bedroom	2
Bathroom	2
Dressing Area	1
Garage	1

Construction Area - Marketing	
Area Name	Area
Ground Floor Footprint	118
Ground Floor Footprint - Garage	33
	<b>151 m<sup>2</sup></b>

Sectional Title Area - Marketing	
Area Name	Area
Sectional Title Area	113
Sectional Title Area - Garage	32
	<b>145 m<sup>2</sup></b>

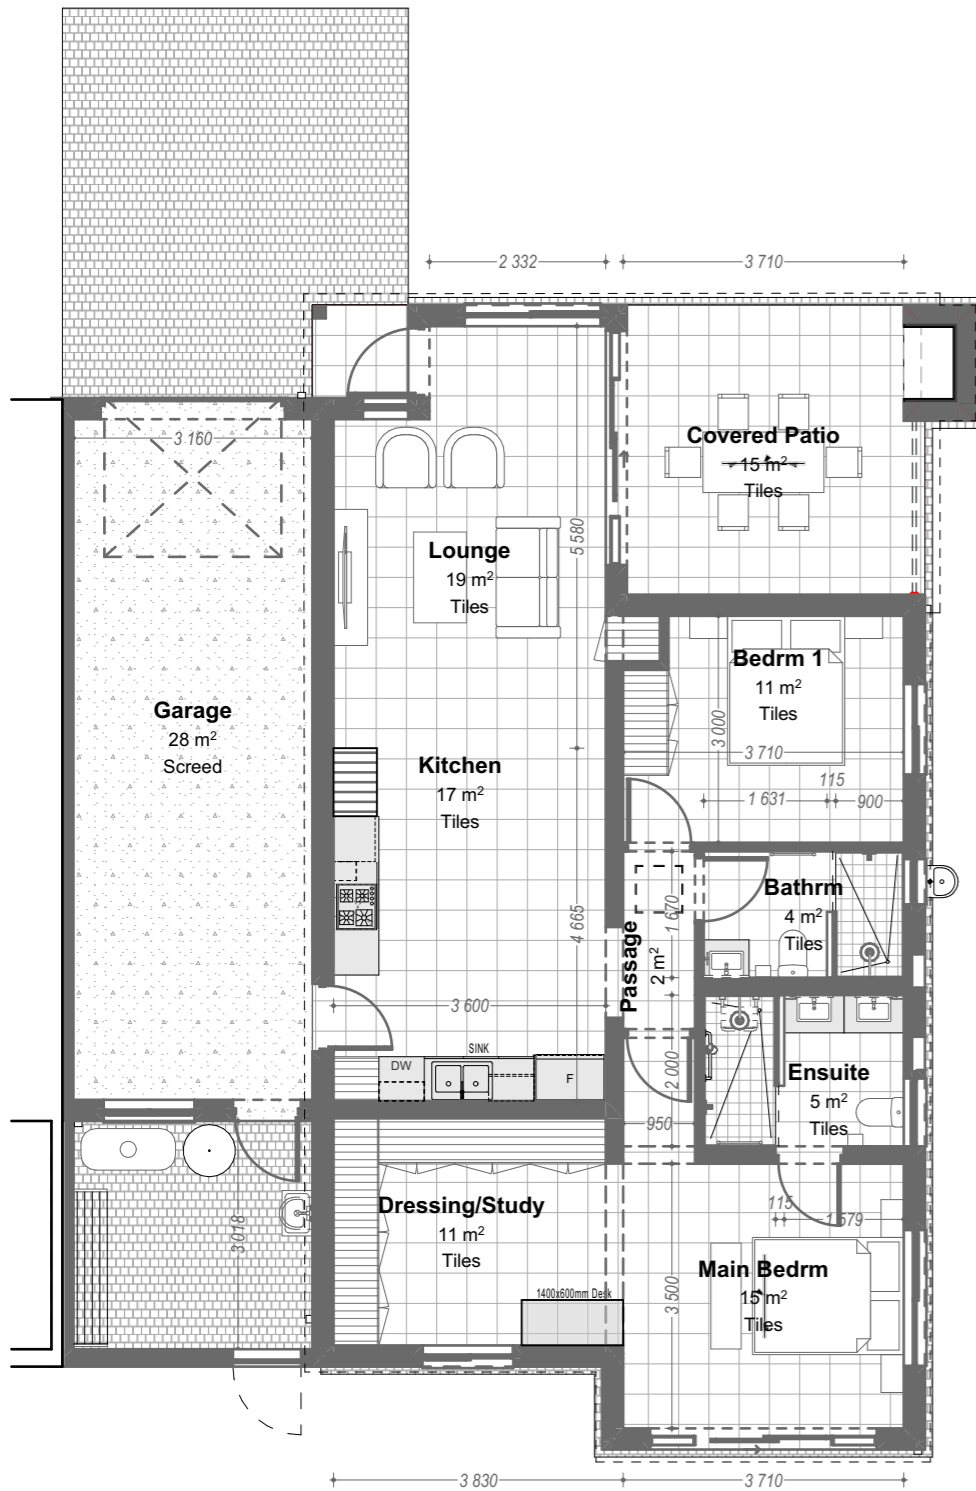

General Floor Plan - C2 1:100



VH Option C - Type 2



Bathrooms View No. 01



Bathrooms View No. 02



ARCHITECT:  
**Osmond Lange Architects and Planners (Pty) Ltd Cape Town**

DRAWING:  
**HARTLAND RETIREMENT PRECINCT  
C2- Perspective Views**

PROJECT:  
**HARTLAND LIFESTYLE ESTATE**

