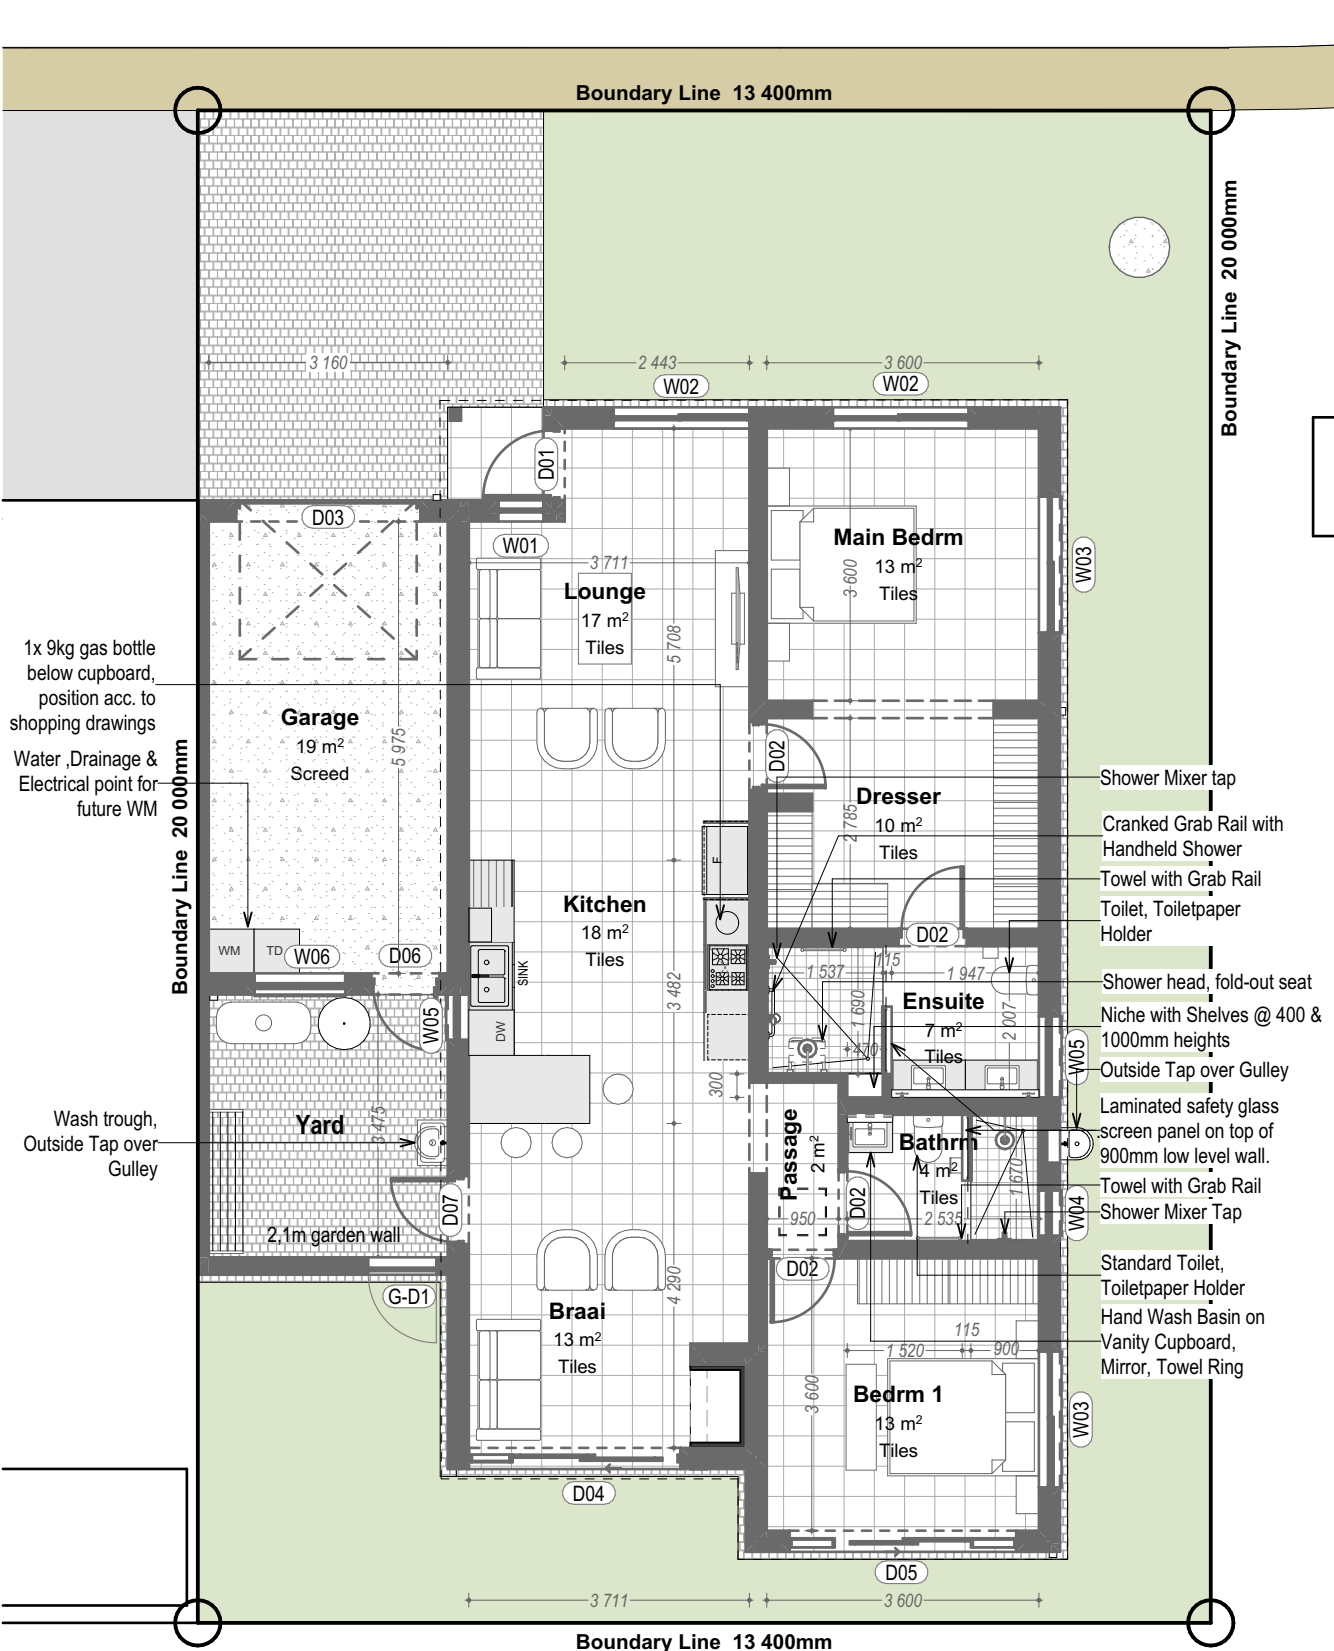
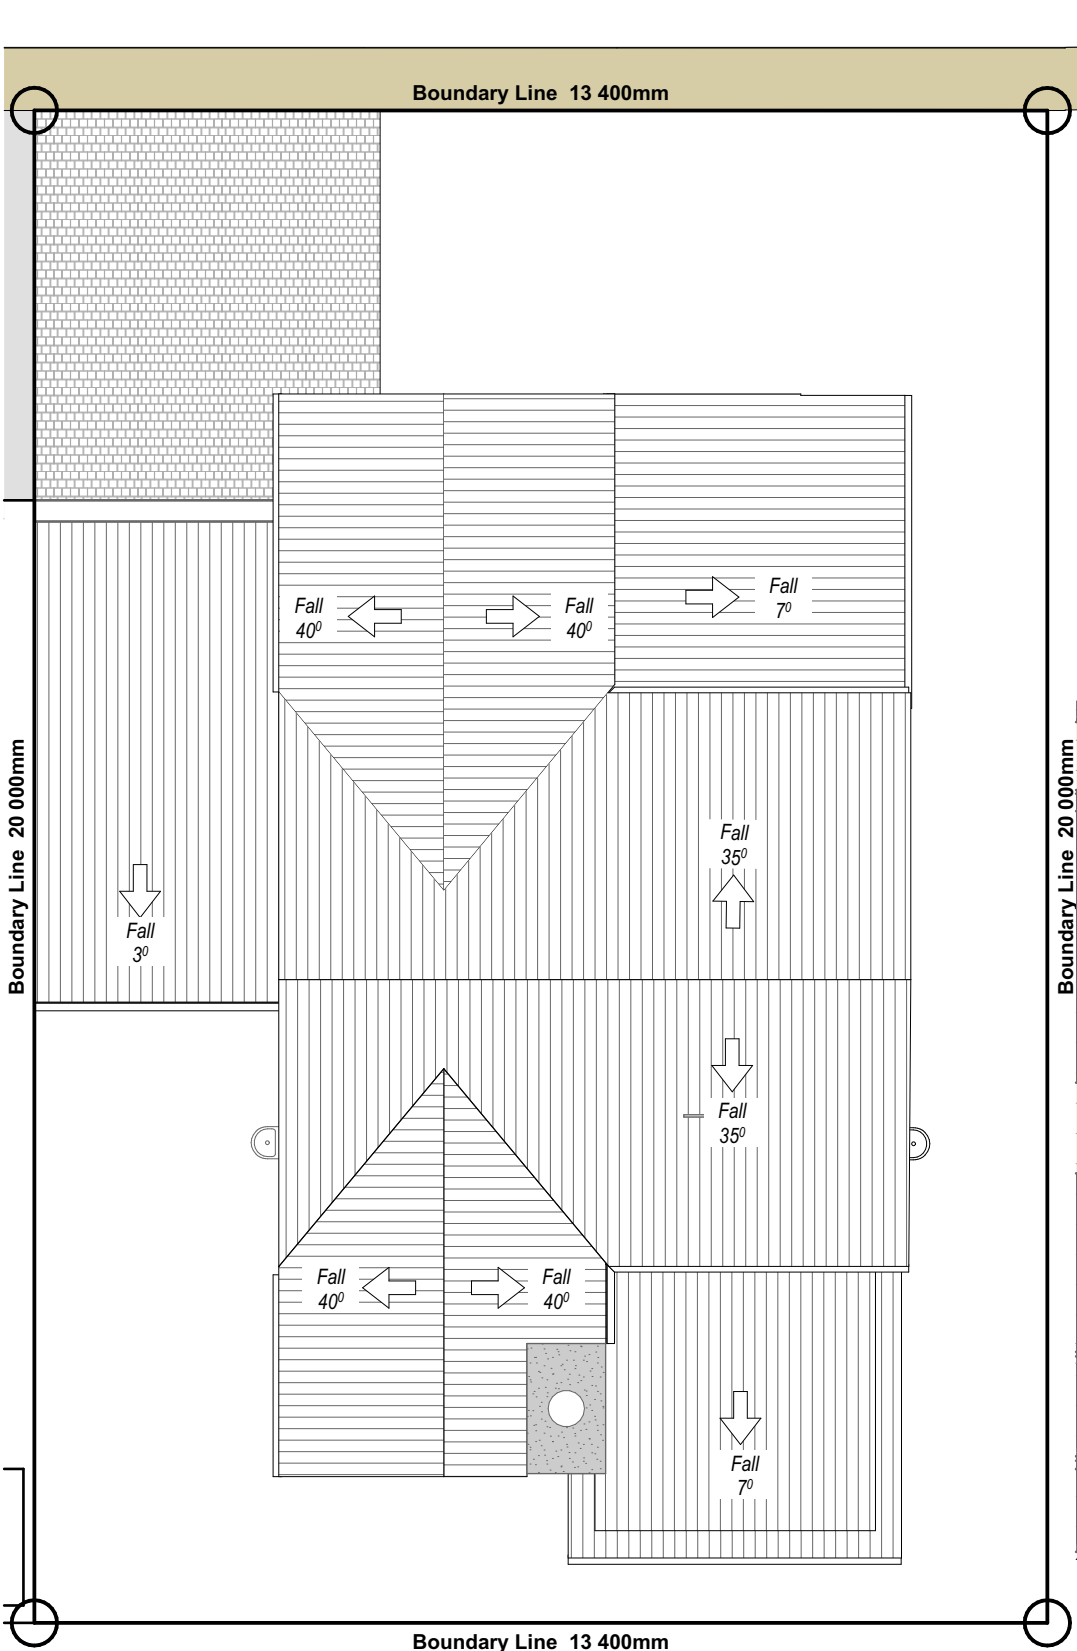




1.1 Ground Floor Plan - (D1) 1:100



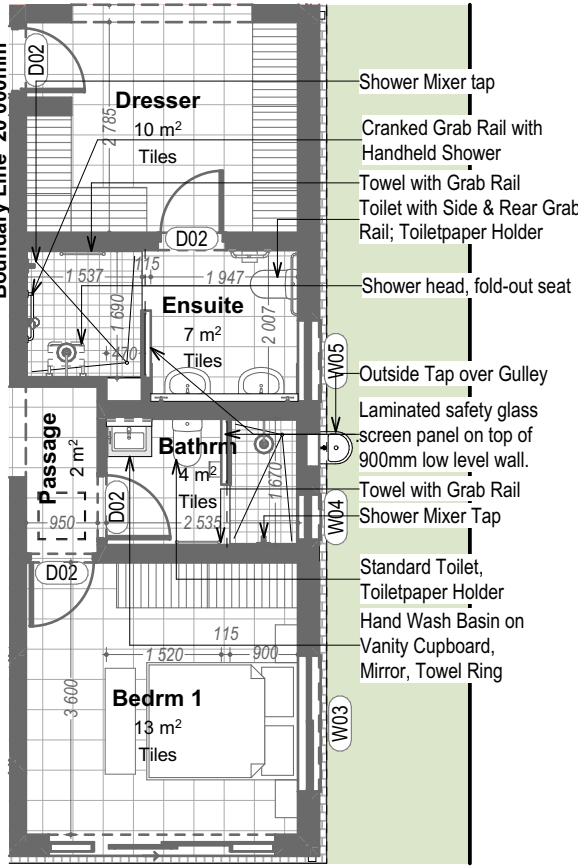
1.1 Roof Plan - (D1) 1:100

Unit Type
Type D1

Bedroom	2
Bathroom	2
Garage	1
Dressing Area	1

Construction Area - Marketing	
Area Name	Area
Ground Floor Footprint	117
Ground Floor Footprint - Garage	23
	140 m ²

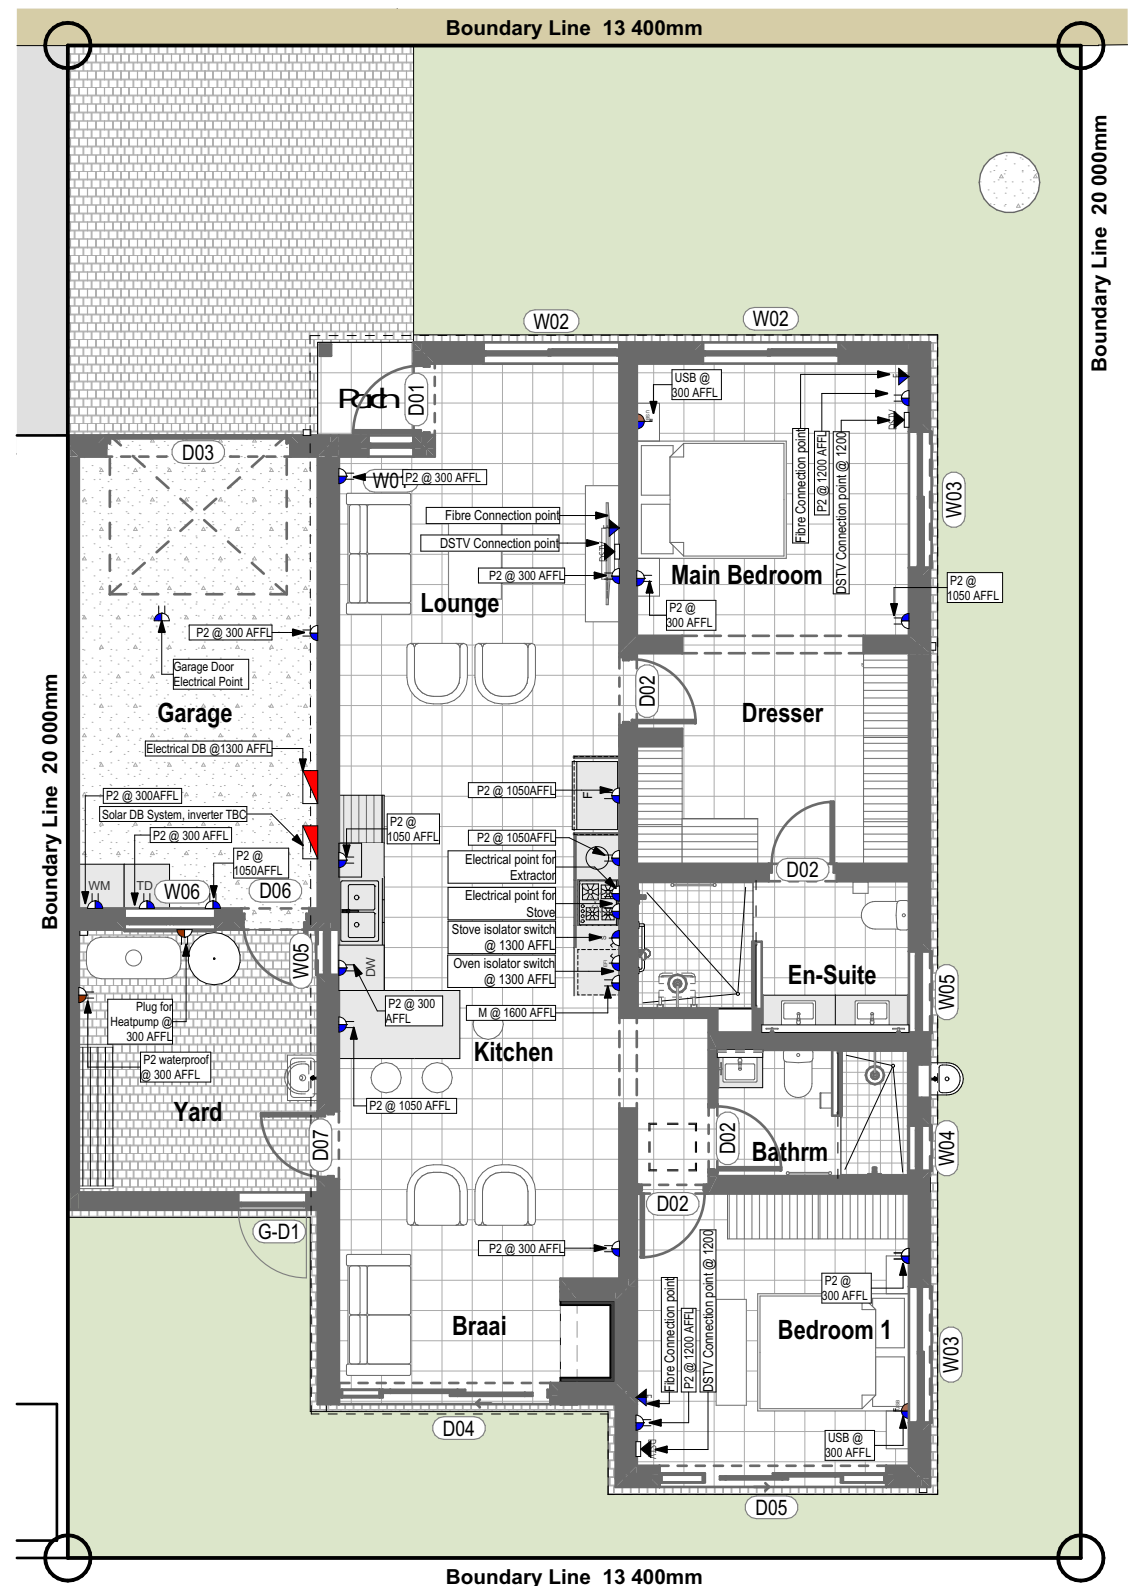
Sectional Title Area - Marketing	
Area Name	Area
Sectional Title Area	112
Sectional Title Area - Garage	22
	134 m ²



Alternative En-Suite Layout

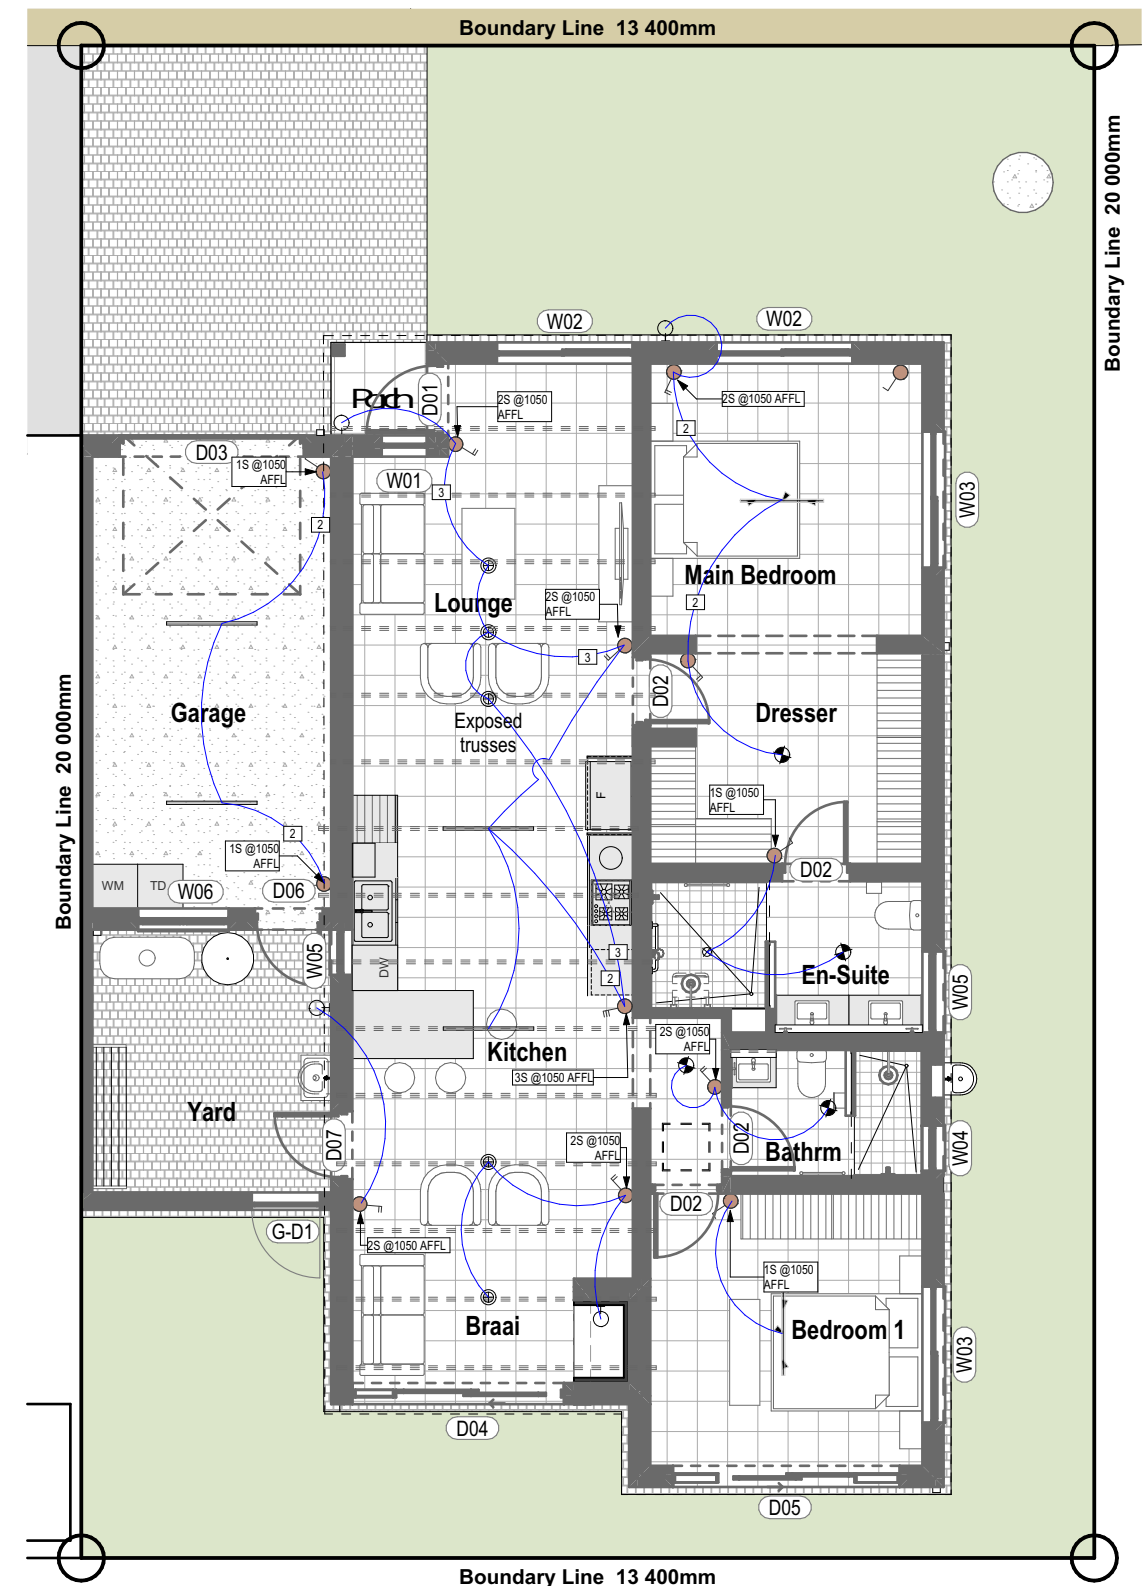
Unit Type
Type D1

Bedroom	2
Bathroom	2
Garage	1
Dressing Area	1

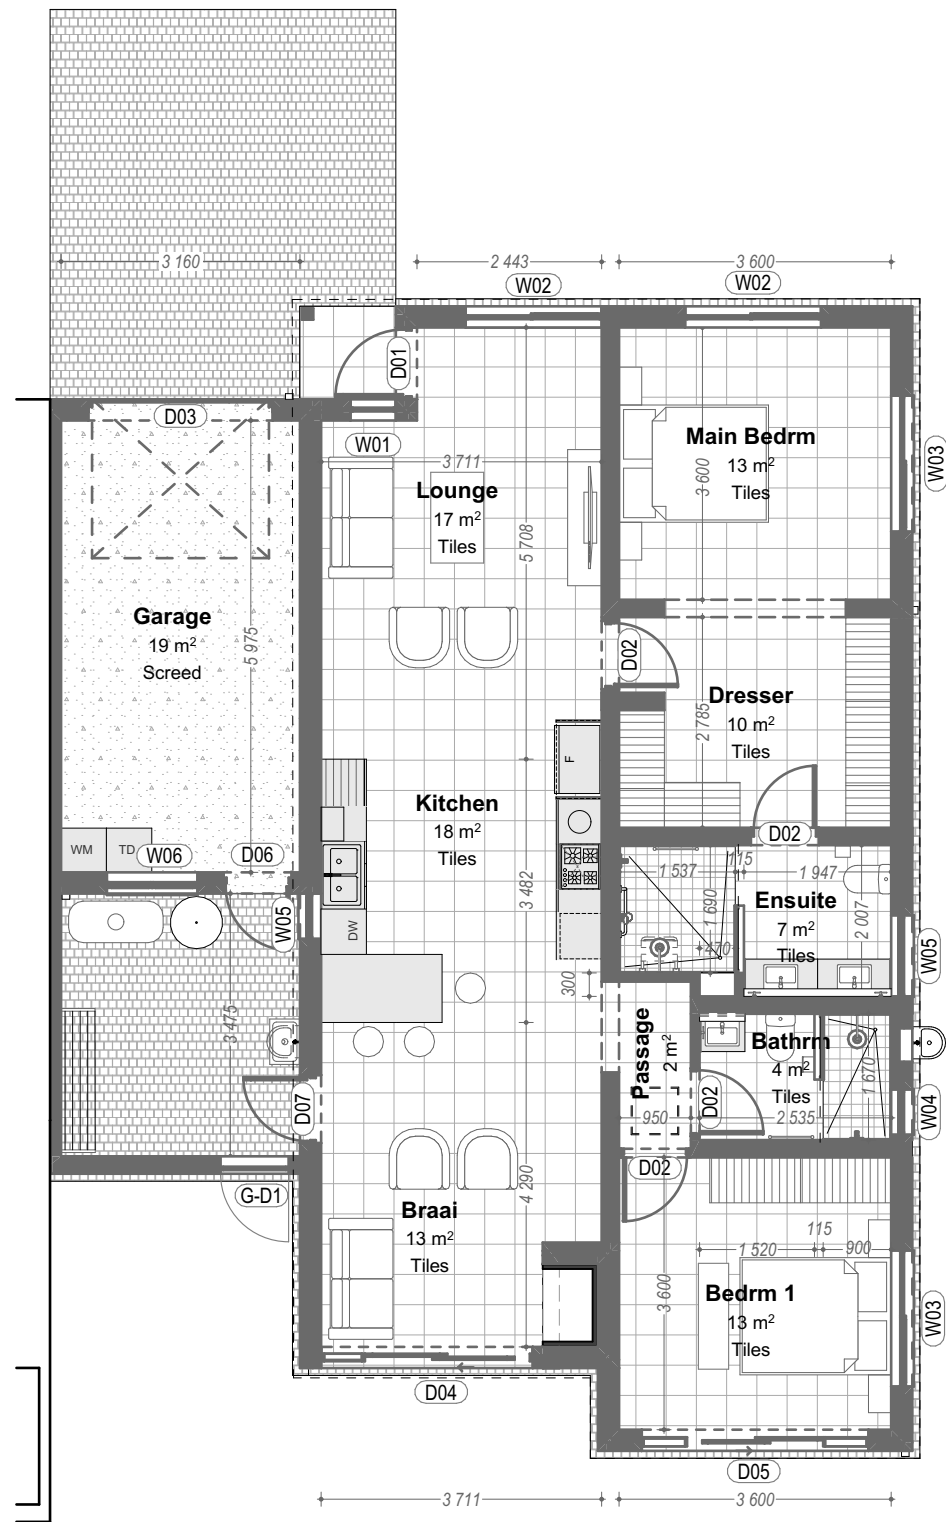


1.2 Electrical Plug Layout - (D1) 1:100

Electrical legend	
	FIBRE CONNECTION POINT
	DSTV CONNECTION POINT
	SINGLE SWITCH
	DOUBLE SWITCH
	3 x SWITCH
	4 x SWITCH
	5 x SWITCH
	SINGLE FAN SWITCH
	MULTI-SOCKET & USB OUTLET
	EXTRACTOR FAN ISOLATOR
	STOVE ISOLATOR
	2x FLOORPOP UP MOBILIER POWER SOCKET
	SINGLE POWER POINT
	DOUBLE POWER POINT
	EXTERIOR WATERPROOF DOUBLE POWER POINT
	DOWNLIGHT
	PENDENT LIGHT
	CEILING LIGHT
	WALL MOUNTED LIGHT
	TRIO BAR
	LINEAR LIGHT
	1 WAY FAN SWITCH
	1 WAY SWITCH
	2 WAY SWITCH
	3 WAY SWITCH
	DISTRIBUTION BOARD



1.2 Light Fitting Layout - (D1) 1:100



Type D1 - General Floor Plan 1:100



VH Option D - Type 1

Unit Type
Type D1

Bedroom	2
Bathroom	2
Garage	1
Dressing Area	1

Construction Area - Marketing	
Area Name	Area
Ground Floor Footprint	117
Ground Floor Footprint - Garage	23
	140 m²

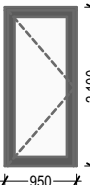
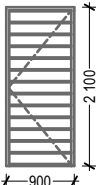
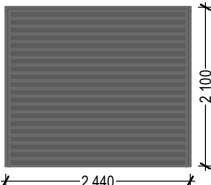
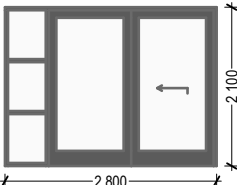
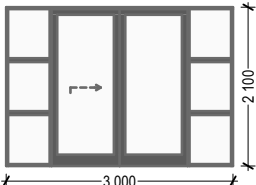
Sectional Title Area - Marketing	
Area Name	Area
Sectional Title Area	112
Sectional Title Area - Garage	22
	134 m²

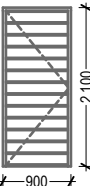
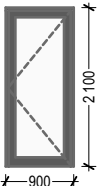
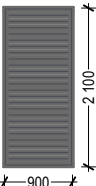


Option D; Bathrooms View No. 01



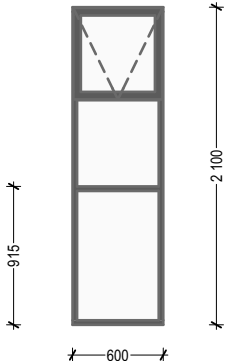
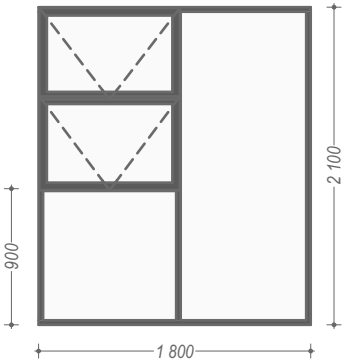
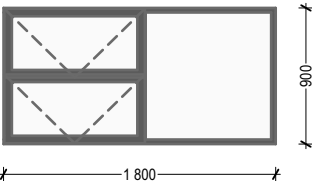
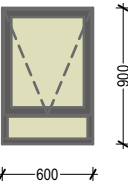
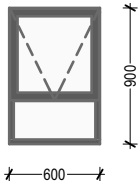
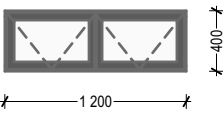
Option D; Bathrooms View No. 02

Door Schedule - Type D1					
Element ID	D01	D02	D03	D04	D05
Quantity	1	3	1	1	1
W x H Size	950×2 100	900×2 100	2 440×2 100	2 800×2 100	3 000×2 100
2D Plan Preview					
View from Side Opposite to Opening Side					
DOOR TYPE	SINGLE SWING	SINGLE SWING	SINGLE GARAGE DOOR	SLIDING DOOR WITH SIDELIGHTS	SLIDING DOOR WITH SIDELIGHTS
DOOR FRAME TYPE	EXTRUDED ALUMINIUM FRAME - CHARCOAL GREY	SOLID TIMBER FRAME - TRANSLUCENT SEALANT	EXTRUDED ALUMINIUM FRAME - CHARCOAL GREY	EXTRUDED ALUMINIUM FRAME - CHARCOAL GREY	EXTRUDED ALUMINIUM FRAME - CHARCOAL GREY
DOOR LEAF TYPE	EXTRUDED ALUMINIUM - CHARCOAL GREY	HOLLOW CORE DOOR - FINISHED ACC. TO FINISH SCHEDULE	EXTRUDED ALUMINIUM - CHARCOAL GREY	EXTRUDED ALUMINIUM - CHARCOAL GREY	EXTRUDED ALUMINIUM - CHARCOAL GREY
GLAZING	TYPE AND THICKNESS AS PER SANS XA AND CALCULATIONS	N/A	N/A	TYPE AND THICKNESS AS PER SANS XA AND CALCULATIONS	TYPE AND THICKNESS AS PER SANS XA AND CALCULATIONS
IRONMONGERY	AS PER SUPPLIER WITH SELF CLOSER	AS PER SUPPLIER WITH SELF CLOSER	AS PER SUPPLIER WITH SELF CLOSER	AS PER SUPPLIER WITH SELF CLOSER	AS PER SUPPLIER WITH SELF CLOSER
POSITION	EXTERIOR	INTERIOR	EXTERIOR	EXTERIOR	EXTERIOR

Door Schedule - Type D1				
Element ID	D06	D07	G-D1	
Quantity	1	1	1	10
W x H Size	900×2 100	900×2 100	900×2 100	
2D Plan Preview				
View from Side Opposite to Opening Side				
DOOR TYPE	SINGLE SWING - FIRE DOOR	SINGLE SWING	SINGLE SWING	
DOOR FRAME TYPE	FIRE DOOR FRAME - TO SPECIALIST DETAIL	EXTRUDED ALUMINIUM FRAME - CHARCOAL GREY	HOLLOW TUBE METAL - CHARCOAL GREY	
DOOR LEAF TYPE	FIRE DOOR - FINISH TO SPECIALIST DETAIL	EXTRUDED ALUMINIUM - CHARCOAL GREY	HOLLOW TUBE METAL, GAPS NOT BIGGER THAN 10MM - CHARCOAL GREY	
GLAZING	N/A	TYPE AND THICKNESS AS PER SANS XA AND CALCULATIONS	N/A	
IRONMONGERY	AS PER SUPPLIER WITH SELF CLOSER	AS PER SUPPLIER WITH SELF CLOSER	AS PER SUPPLIER WITH SELF CLOSER	
POSITION	EXTERIOR	EXTERIOR	EXTERIOR	

Type D01

Door Schedule

Window Schedule - Type D1							
Element ID	W01	W02	W03	W04	W05	W06	
Quantity	1	2	2	1	1	1	8
W x H Size	600x2 100	1 800x2 100	1 800x900	600x900	600x900	1 200x400	
2D Symbol							
Outside View							
WINDOW TYPE	TOP HUNG WITH FIXED PANEL	TOP HUNG WITH FIXED PANEL	TOP HUNG WITH FIXED PANEL	TOP HUNG WITH FIXED PANEL	TOP HUNG WITH FIXED PANEL	TOP HUNG	
WINDOW FRAME TYPE	EXTRUDED ALUMINIUM - CHARCOAL GREY	EXTRUDED ALUMINIUM - CHARCOAL GREY	EXTRUDED ALUMINIUM - CHARCOAL GREY	EXTRUDED ALUMINIUM - CHARCOAL GREY	EXTRUDED ALUMINIUM - CHARCOAL GREY	EXTRUDED ALUMINIUM - CHARCOAL GREY	
WINDOW LEAF TYPE	CLEAR GLAZING	CLEAR GLAZING	CLEAR GLAZING	FROSTED	CLEAR GLAZING	CLEAR GLAZING	
GLAZING	TYPE AND THICKNESS AS PER SANS XA AND CALCULATIONS	TYPE AND THICKNESS AS PER SANS XA AND CALCULATIONS	TYPE AND THICKNESS AS PER SANS XA AND CALCULATIONS	TYPE AND THICKNESS AS PER SANS XA AND CALCULATIONS	TYPE AND THICKNESS AS PER SANS XA AND CALCULATIONS	TYPE AND THICKNESS AS PER SANS XA AND CALCULATIONS	
IRONMONGERY	AS PER SUPPLIER WITH SELF CLOSER	AS PER SUPPLIER WITH SELF CLOSER	AS PER SUPPLIER WITH SELF CLOSER	AS PER SUPPLIER WITH SELF CLOSER	AS PER SUPPLIER WITH SELF CLOSER	AS PER SUPPLIER WITH SELF CLOSER	

Type D01

Window Schedule