



1.1 Ground Floor Plan - (D1) 1:100

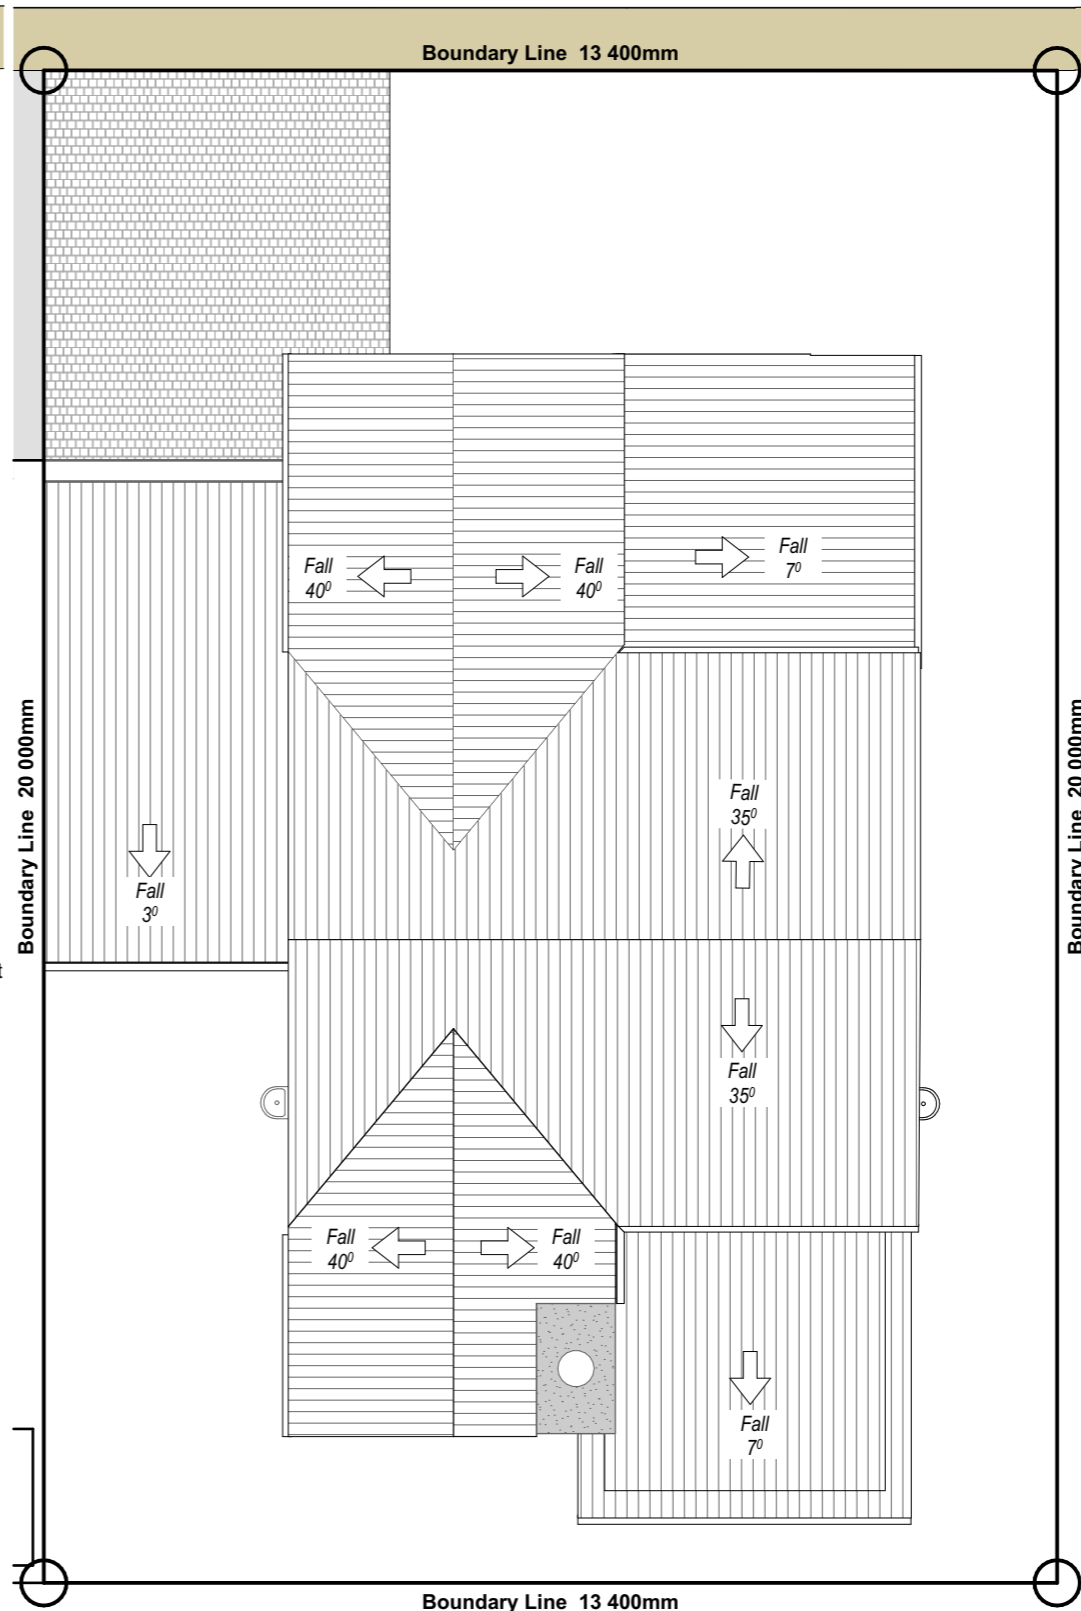

1.1 Roof Plan - (D1) 1:100

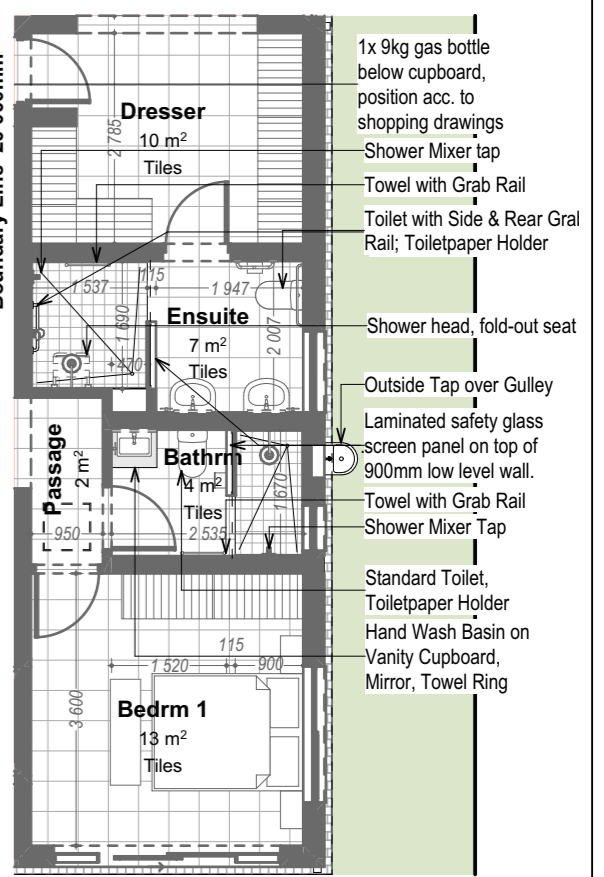

Alternative En-Suite Layout

Unit Type
Type D1


Bedroom	2
Bathroom	2
Garage	1
Dressing Area	1

Construction Area - Marketing	
Area Name	Area
Ground Floor Footprint	117
Ground Floor Footprint - Garage	23
	140 m²

Sectional Title Area - Marketing	
Area Name	Area
Sectional Title Area	112
Sectional Title Area - Garage	22
	134 m²


Unit Type
Type D1

- Bedroom 2
- Bathroom 2
- Garage 1
- Dressing Area 1

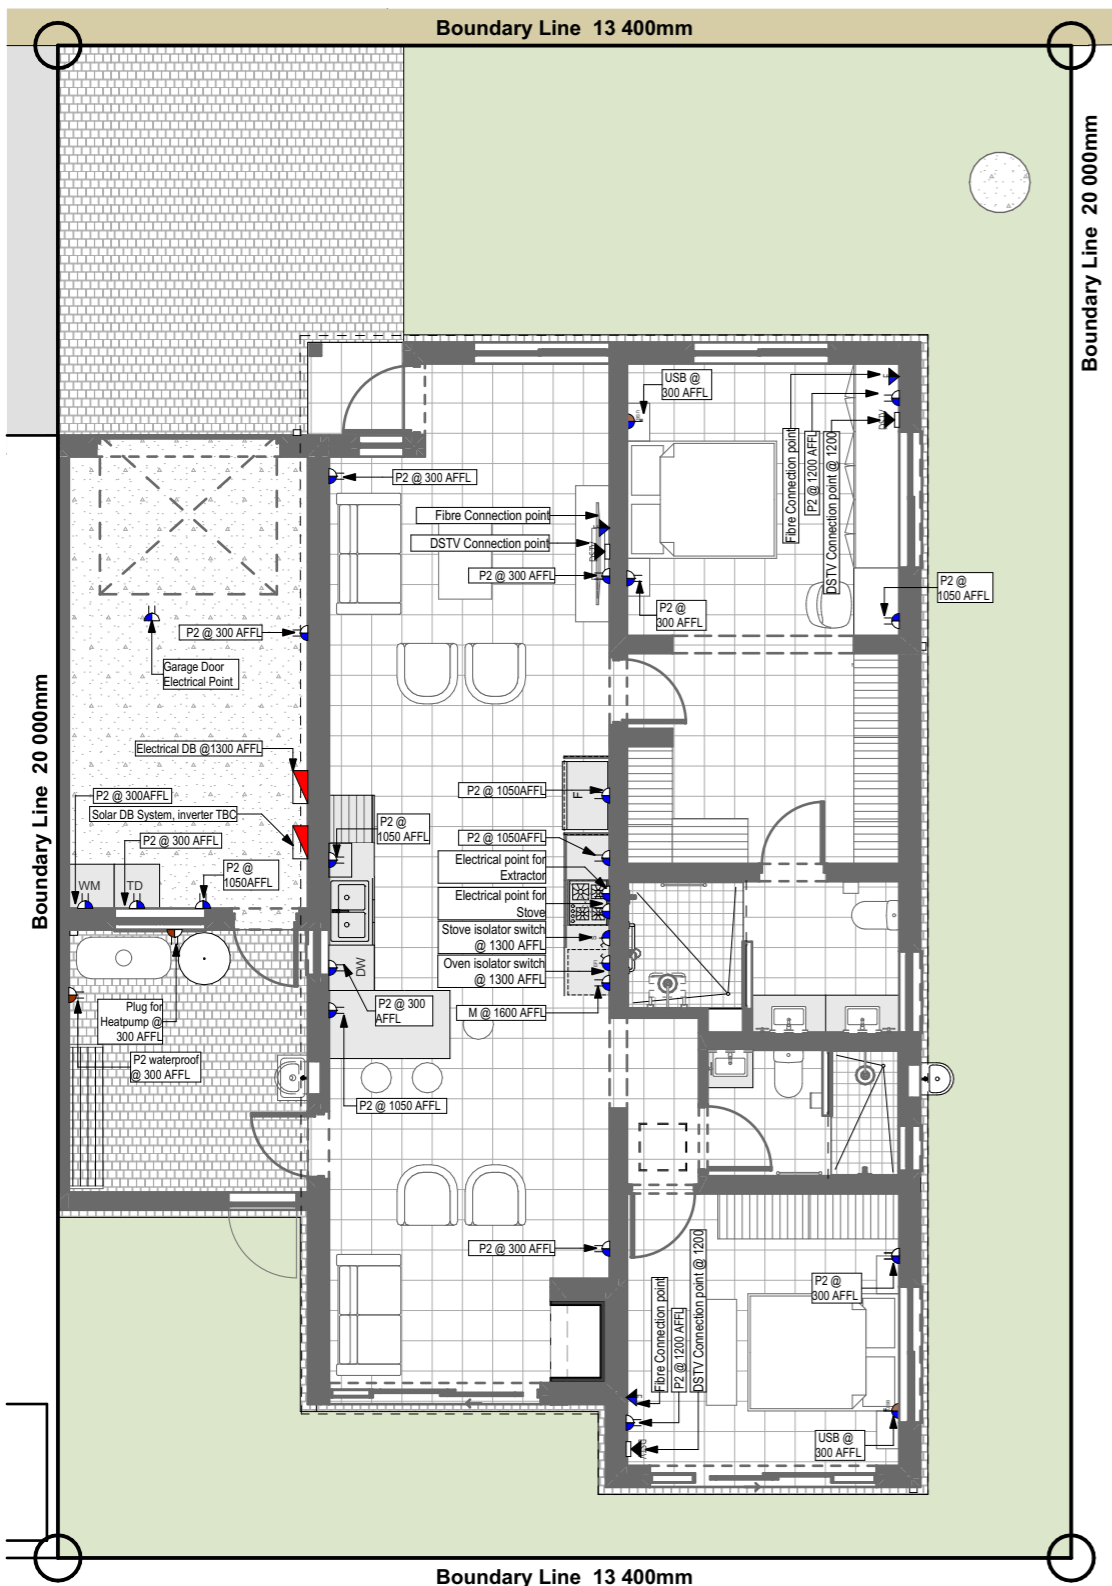


1.2 Electrical Plug Layout - (D1) 1:100

Electrical legend	
	FIBRE CONNECTION POINT
	DSTV CONNECTION POINT
	SINGLE SWITCH
	DOUBLE SWITCH
	3 x SWITCH
	4 x SWITCH
	5 x SWITCH
	SINGLE FAN SWITCH
	MULTI-SOCKET & USB OUTLET
	EXTRACTOR FAN ISOLATOR
	STOVE ISOLATOR
	2x FLOOR-POP UP MOBILIER POWER SOCKET
	SINGLE POWER POINT
	DOUBLE POWER POINT
	EXTERIOR WATERPROOF DOUBLE POWER POINT
	DOWNLIGHT
	PENDENT LIGHT
	CEILING LIGHT
	WALL MOUNTED LIGHT
	TRIO BAR
	LINEAR LIGHT
	1 WAY FAN SWITCH
	1 WAY SWITCH
	2 WAY SWITCH
	3 WAY SWITCH
	DISTRIBUTION BOARD

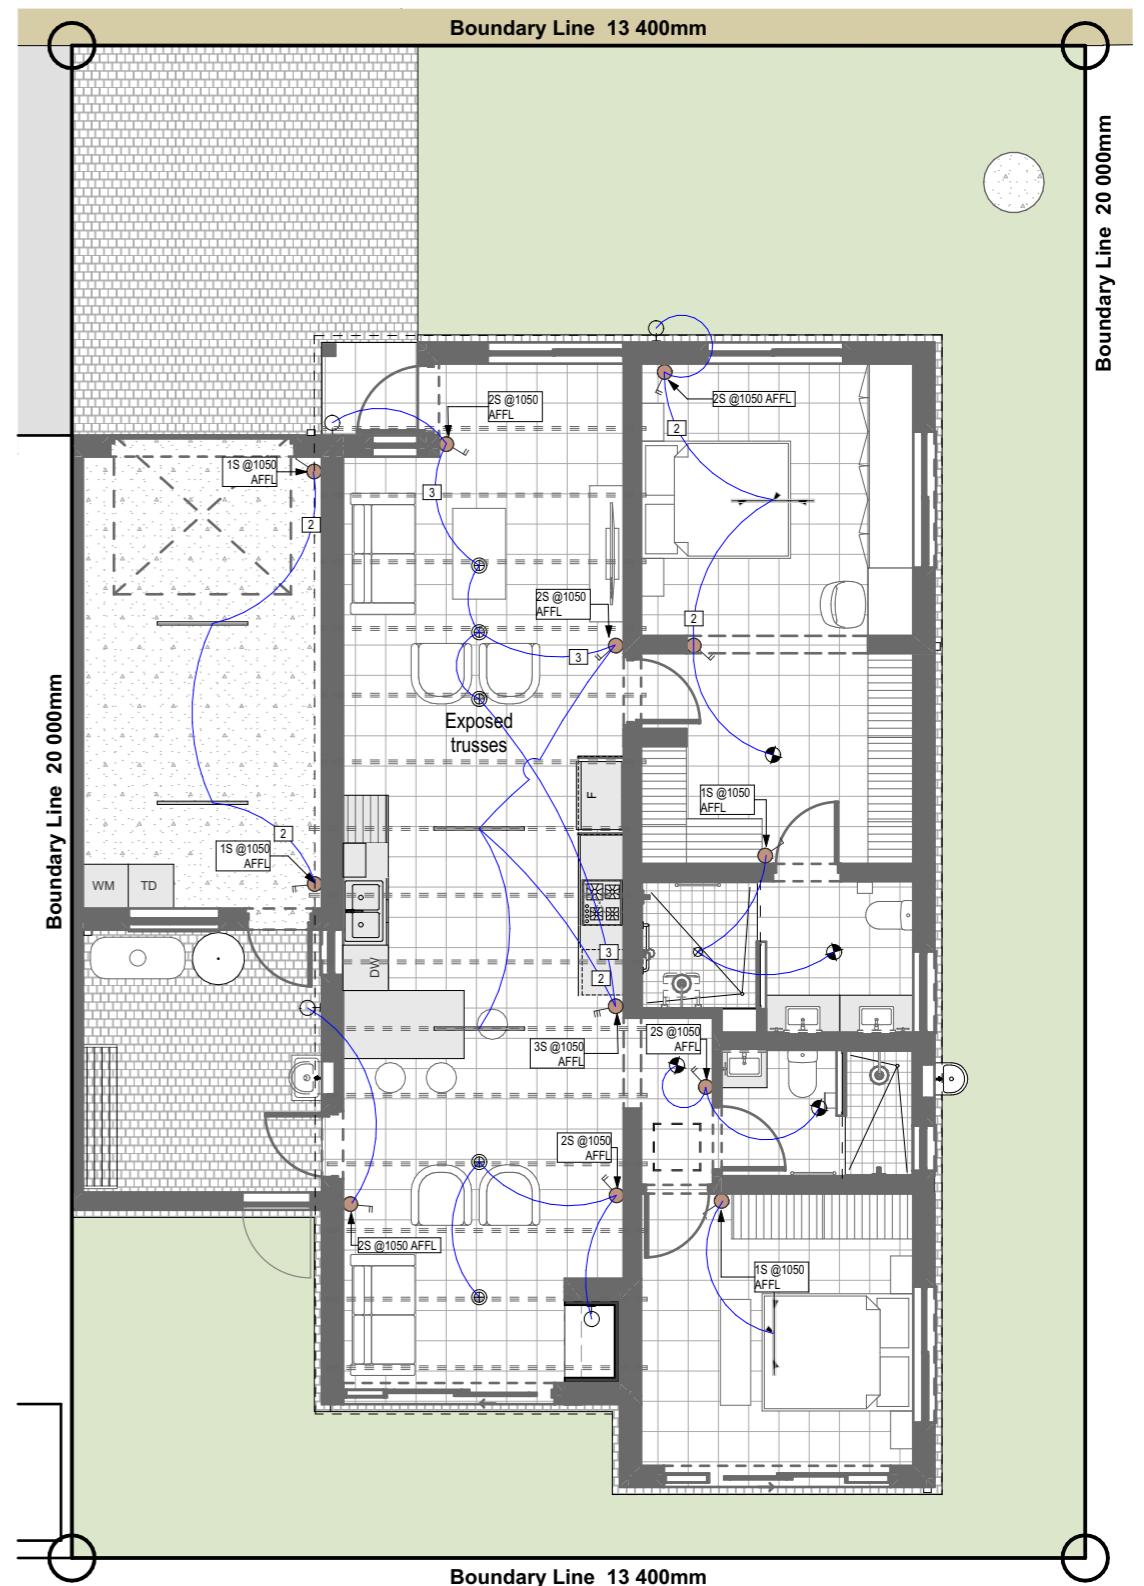

1.2 Light Fitting Layout - (D1) 1:100

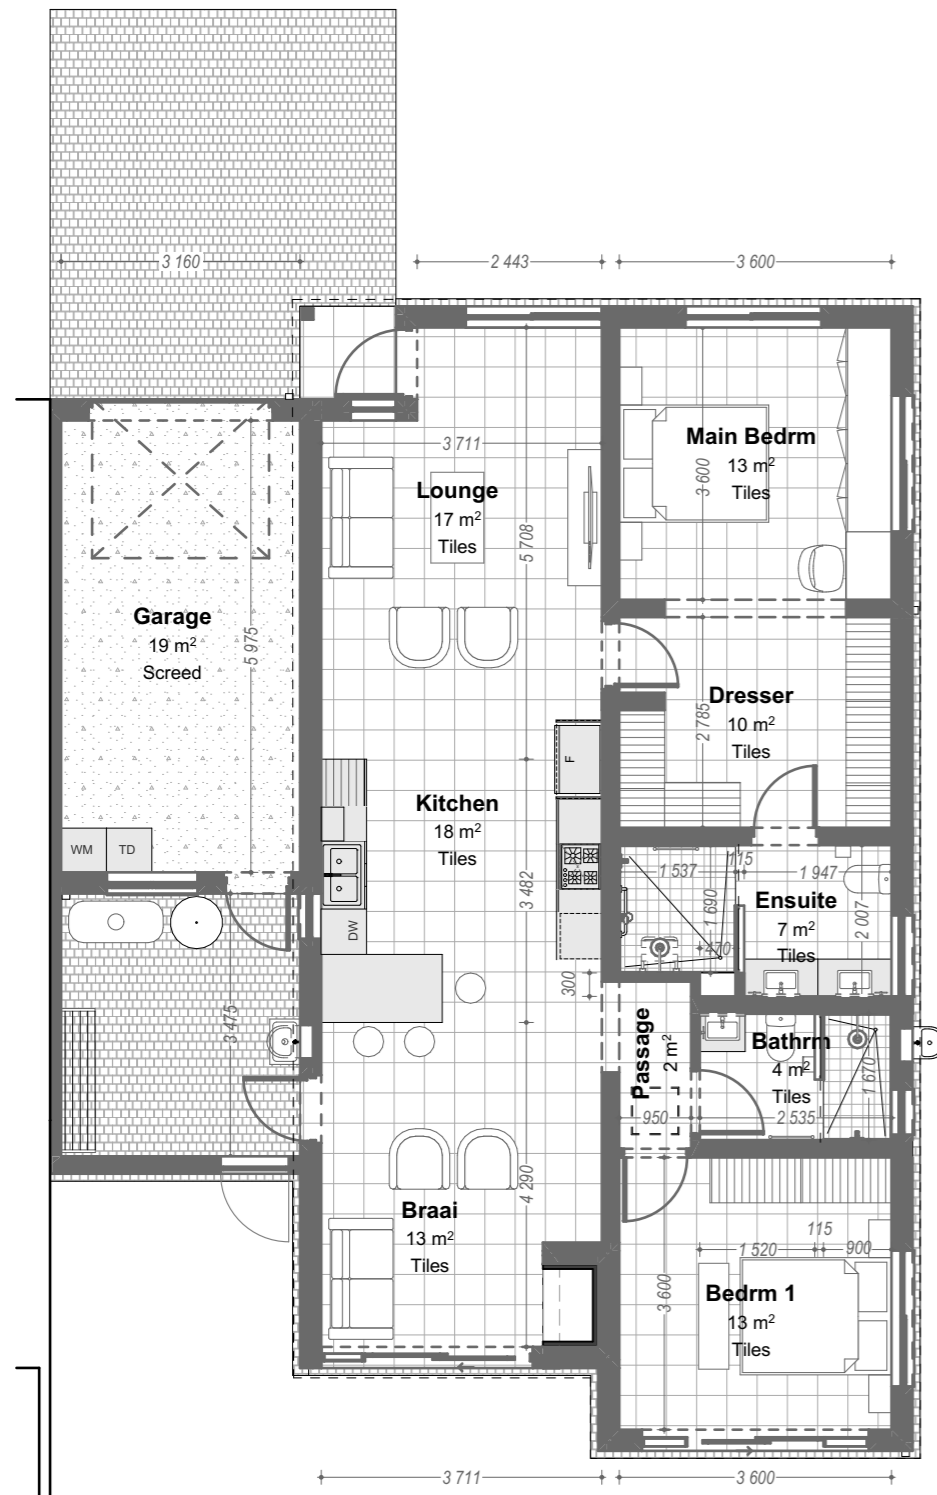

Type D1 - General Floor Plan 1:100




VH Option D - Type 1

Unit Type
Type D1

Bedroom	2
Bathroom	2
Garage	1
Dressing Area	1

Construction Area - Marketing	
Area Name	Area
Ground Floor Footprint	117
Ground Floor Footprint - Garage	23
	140 m²

Sectional Title Area - Marketing	
Area Name	Area
Sectional Title Area	112
Sectional Title Area - Garage	22
	134 m²

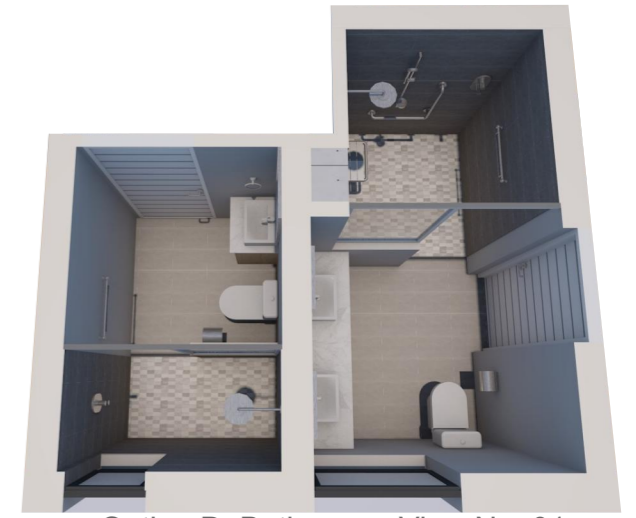

Option D; Bathrooms View No. 01



Option D; Bathrooms View No. 02