


Unit Type
Type D2 - Scullery


Bedroom	2
Bathroom	2
Garage	1
Dressing Area	1

Construction Area - Marketing	
Area Name	Area
Ground Floor Footprint	130
Ground Floor Footprint - Garage	20
	150 m²


Sectional Title Area - Marketing	
Area Name	Area
Sectional Title Area	125
Sectional Title Area - Garage	19
	144 m²

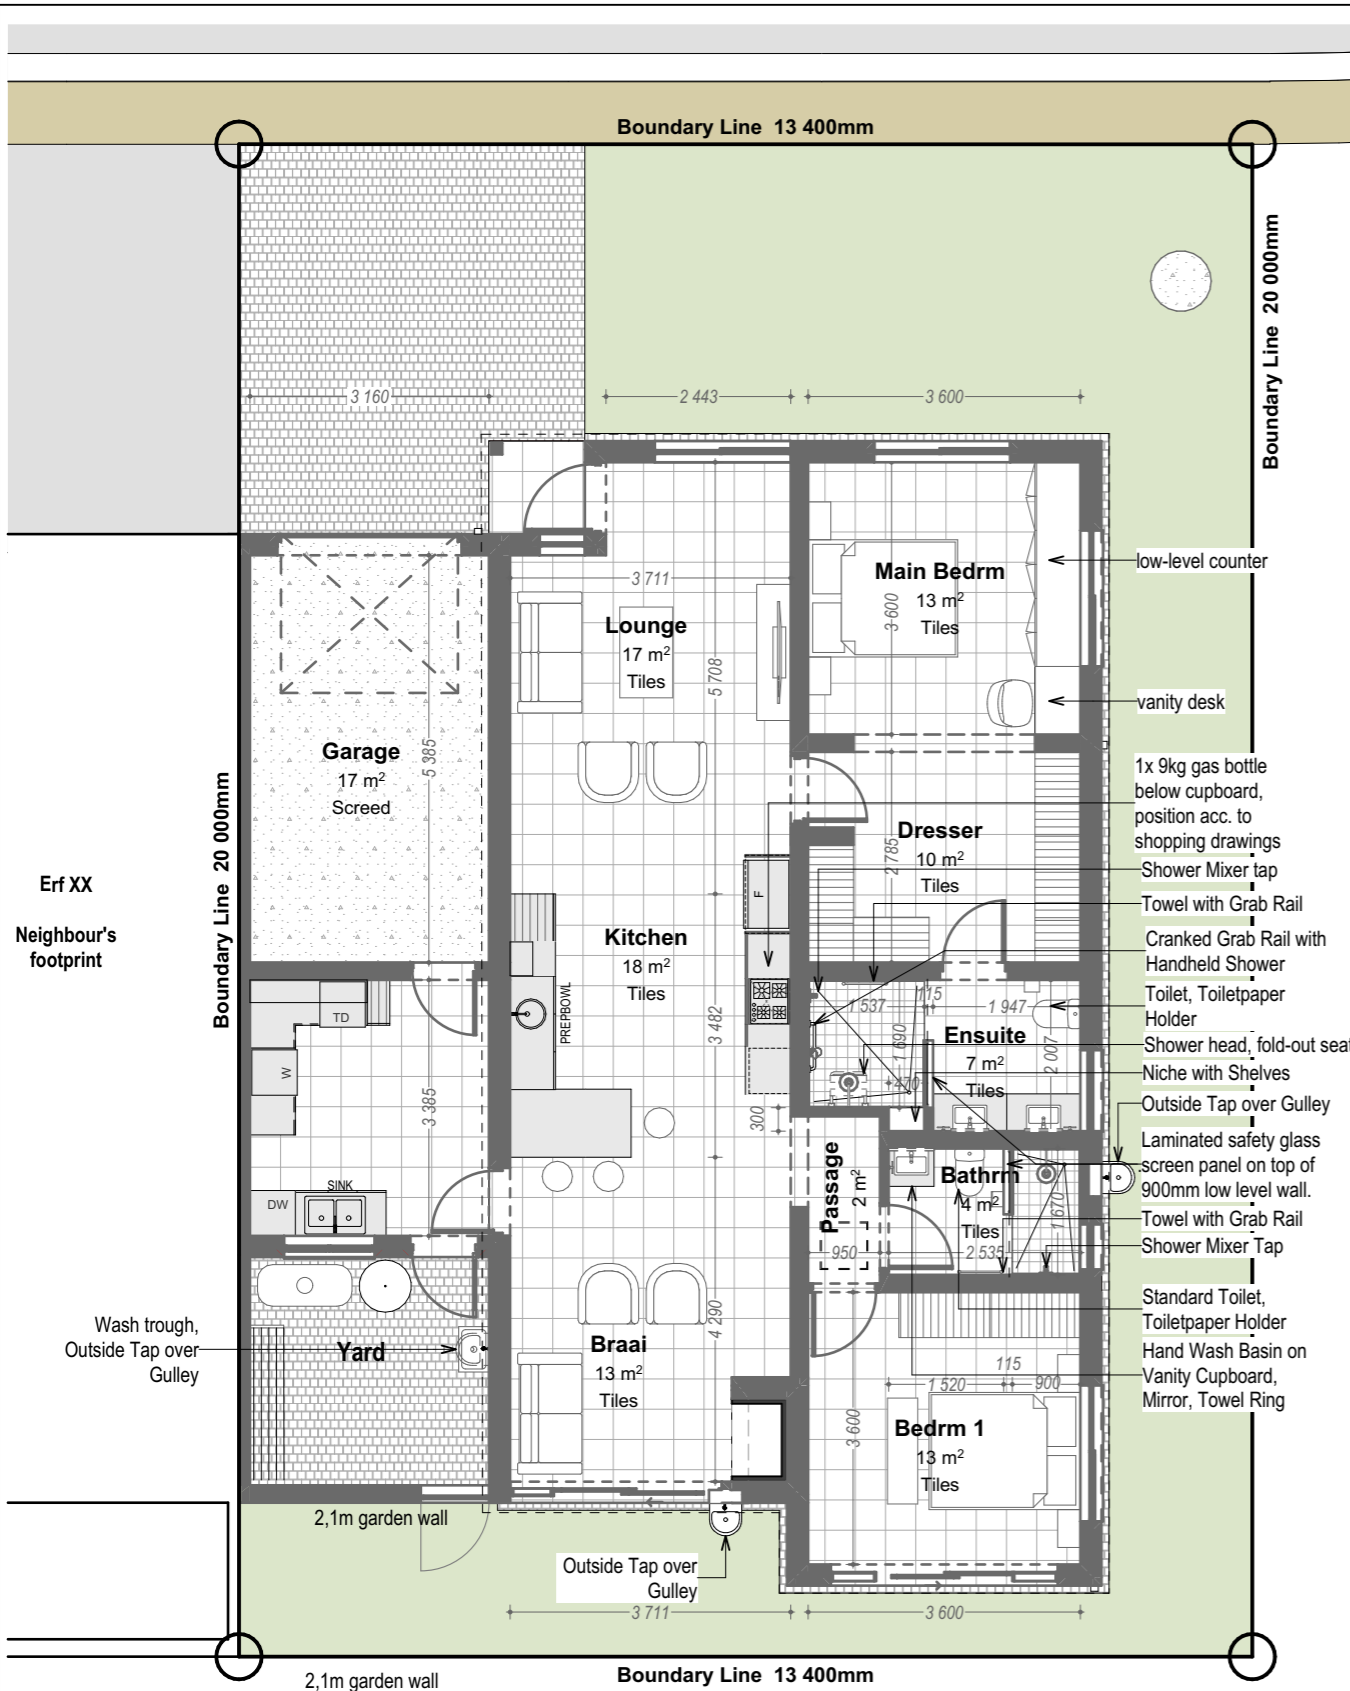

2.1.S Ground Floor Plan - (D2 - Scullery) 1:100

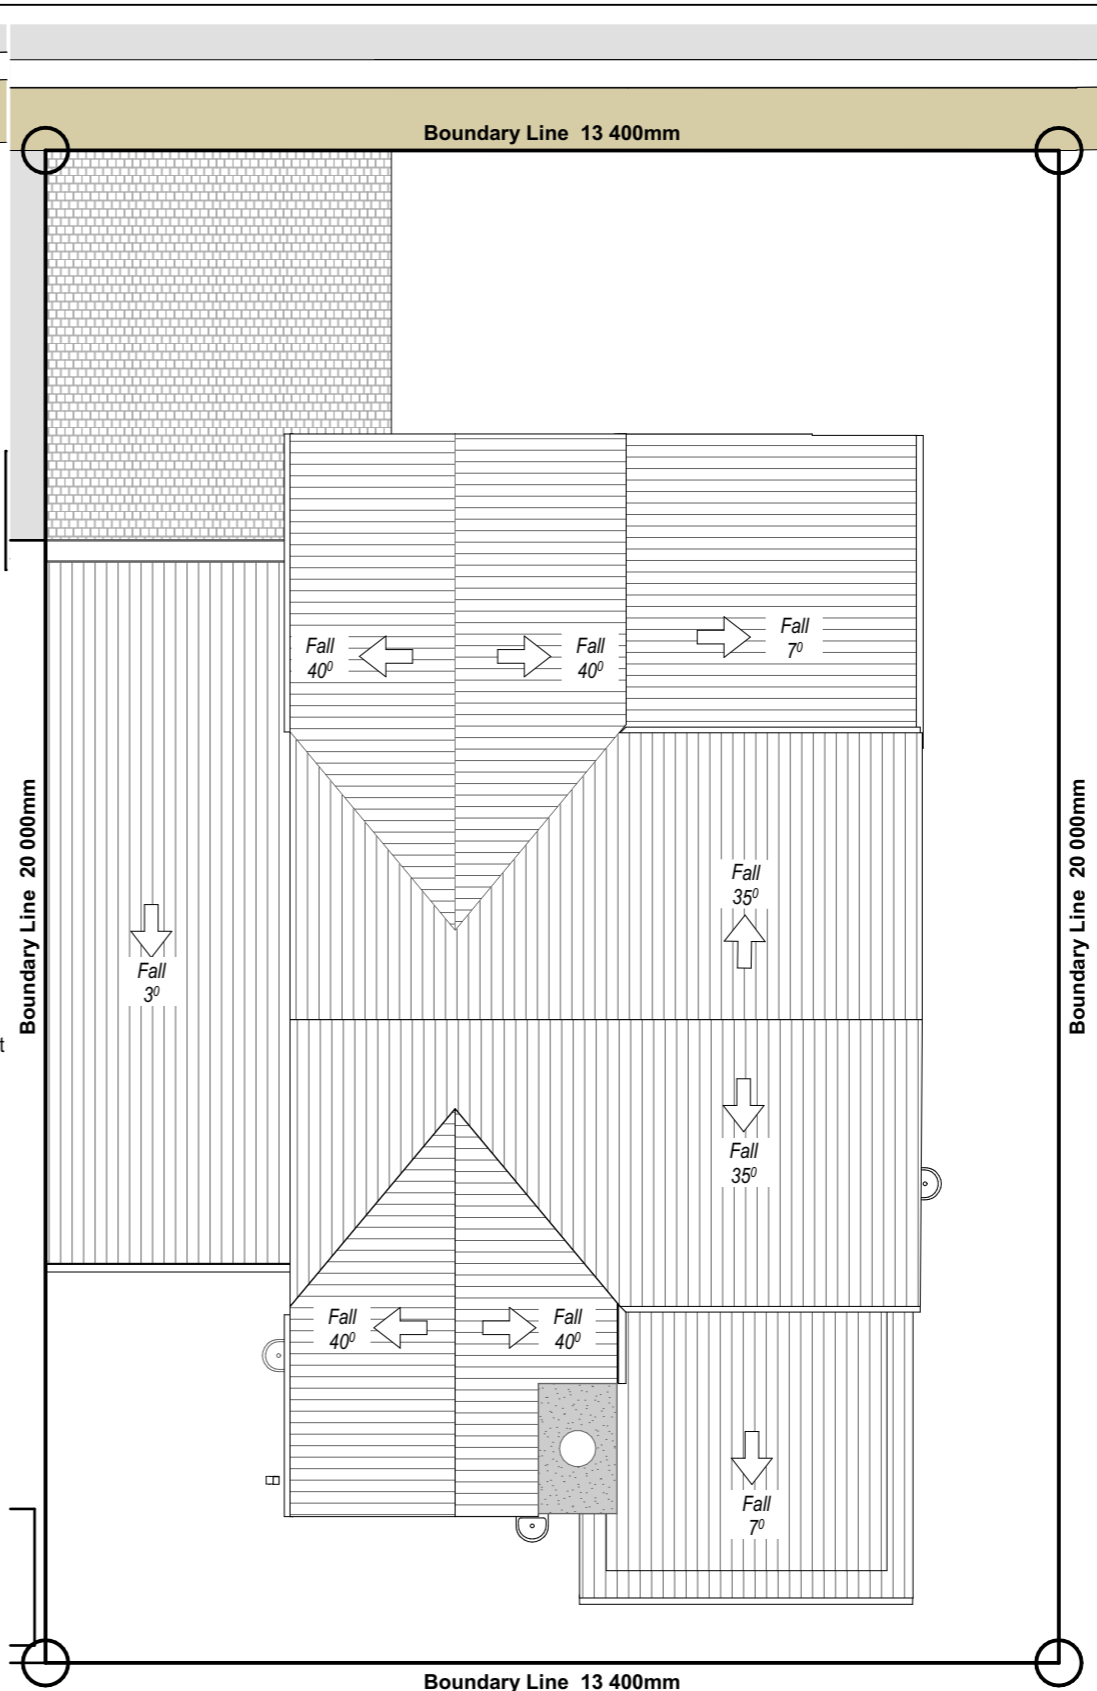

2.1.S Roof Plan - (D2- Scullery) 1:100

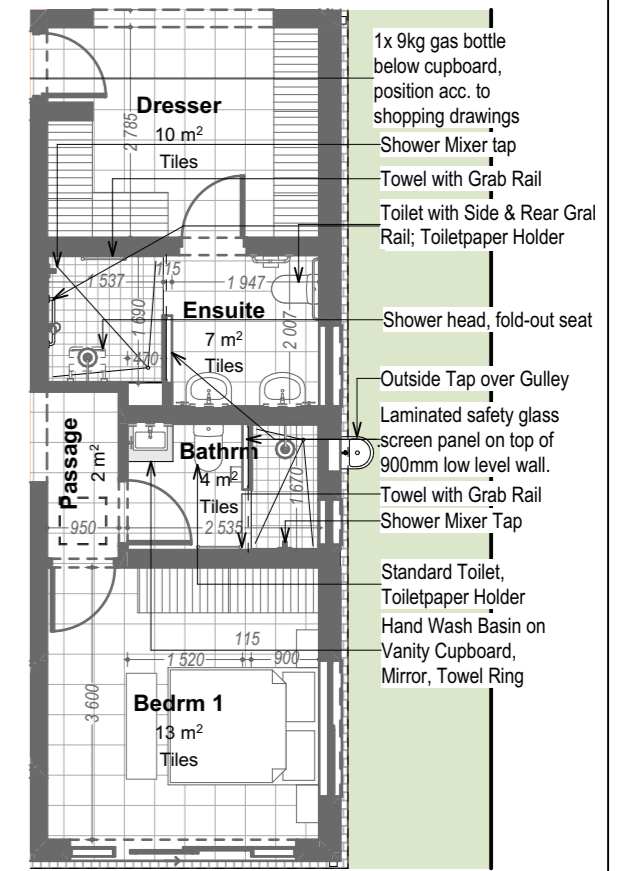

Alternative En-Suite Layout

Unit Type
Type D2 - Scullery


Bedroom	2
Bathroom	2
Garage	1
Dressing Area	1



2.2.S Electrical Plug Layout - (D2-Scullery) 1:100

Electrical legend

	FIBRE CONNECTION POINT
	DSTV CONNECTION POINT
	SINGLE SWITCH
	DOUBLE SWITCH
	3 x SWITCH
	4 x SWITCH
	5 x SWITCH
	SINGLE FAN SWITCH
	MULTI-SOCKET & USB OUTLET
	EXTRACTOR FAN ISOLATOR
	STOVE ISOLATOR
	2x FLOOR-POP UP MOBBLIER POWER SOCKET
	SINGLE POWER POINT
	DOUBLE POWER POINT
	EXTERIOR WATERPROOF DOUBLE POWER POINT
	DOWNLIGHT
	PENDENT LIGHT
	CEILING LIGHT
	WALL MOUNTED LIGHT
	TRIO BAR
	LINEAR LIGHT
	1 WAY FAN SWITCH
	1 WAY SWITCH
	2 WAY SWITCH
	3 WAY SWITCH
	DISTRIBUTION BOARD

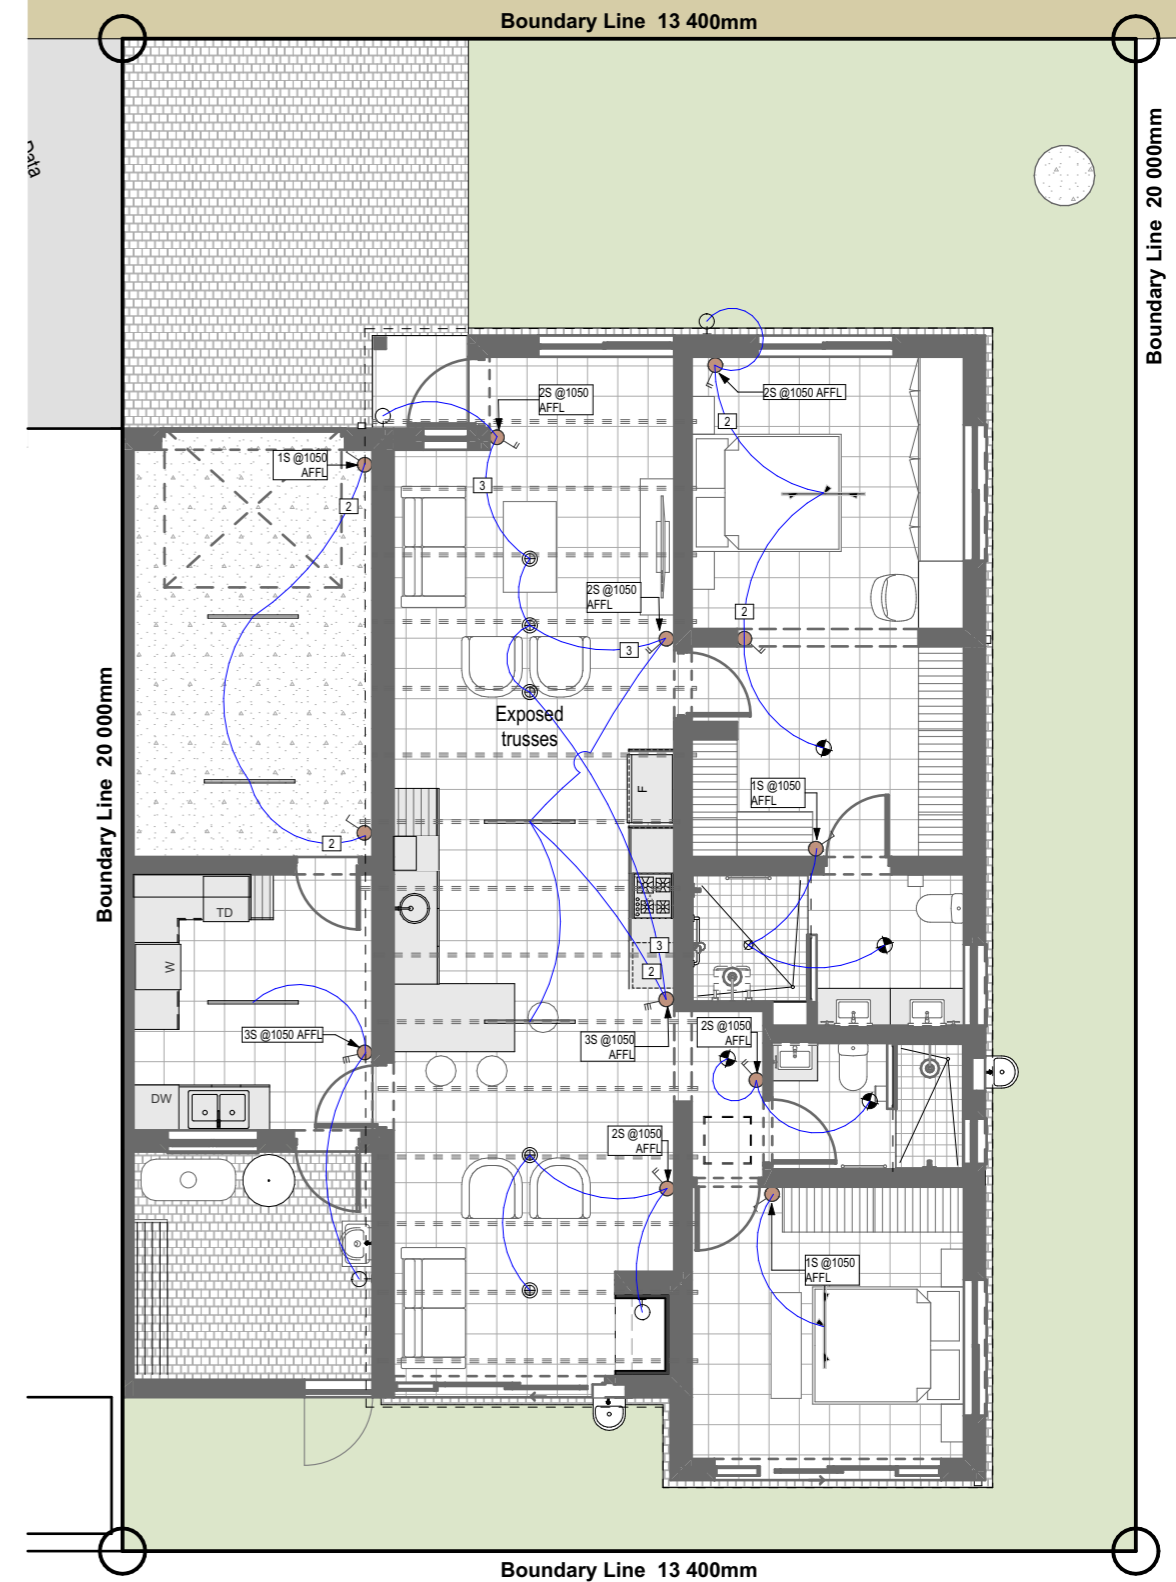


2.2.S Light Fitting Layout - (D2-Scullery) 1:100

Unit Type
Type D2 - Scullery

Bedroom	2
Bathroom	2
Garage	1
Dressing Area	1

Construction Area - Marketing	
Area Name	Area
Ground Floor Footprint	130
Ground Floor Footprint - Garage	20
	150 m²


Sectional Title Area - Marketing	
Area Name	Area
Sectional Title Area	125
Sectional Title Area - Garage	19
	144 m²

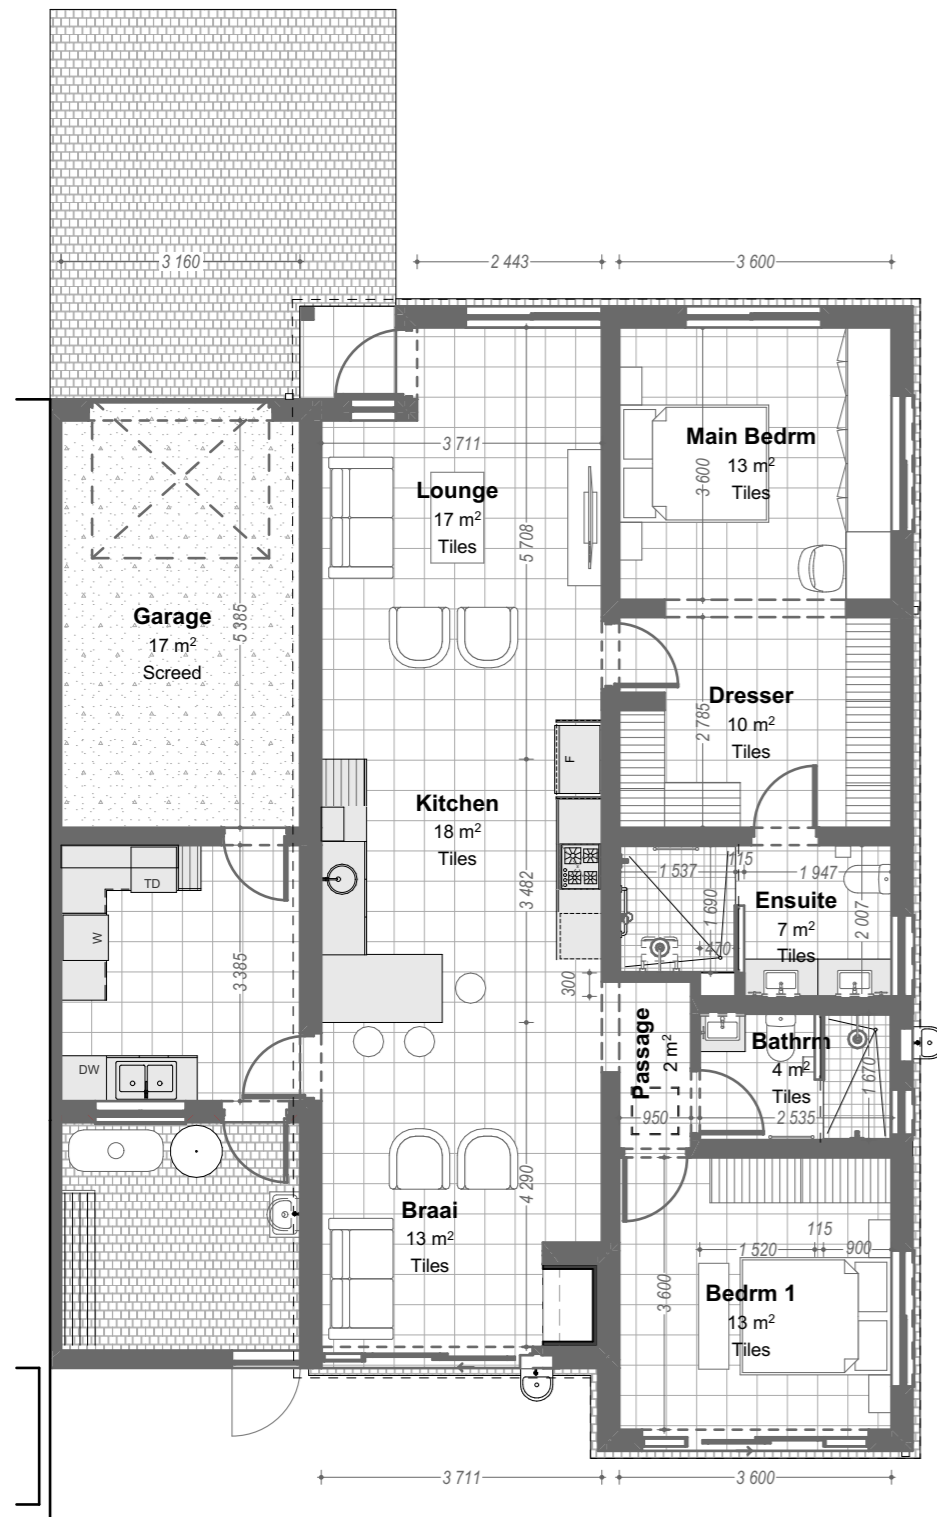

Type D2 Scullery - General Floor Plan 1:100



VH Option D - Type 2 Scullery

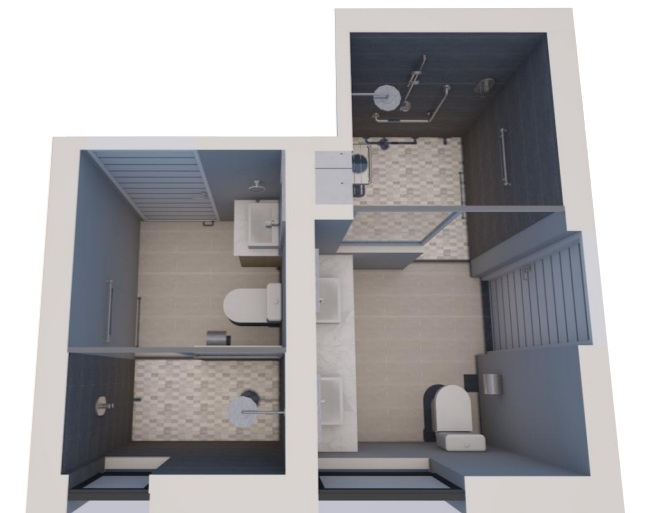

Option D; Bathrooms View No. 01



Option D; Bathrooms View No. 02



ARCHITECT:
Osmond Lange Architects and Planners (Pty) Ltd Cape Town

DRAWING:
**HARTLAND RETIREMENT PRECINCT
 D2 Scullery - Perspective Views**

PROJECT:
**HARTLAND
 LIFESTYLE ESTATE**

