



2.1 Ground Floor Plan - (D2) 1:100

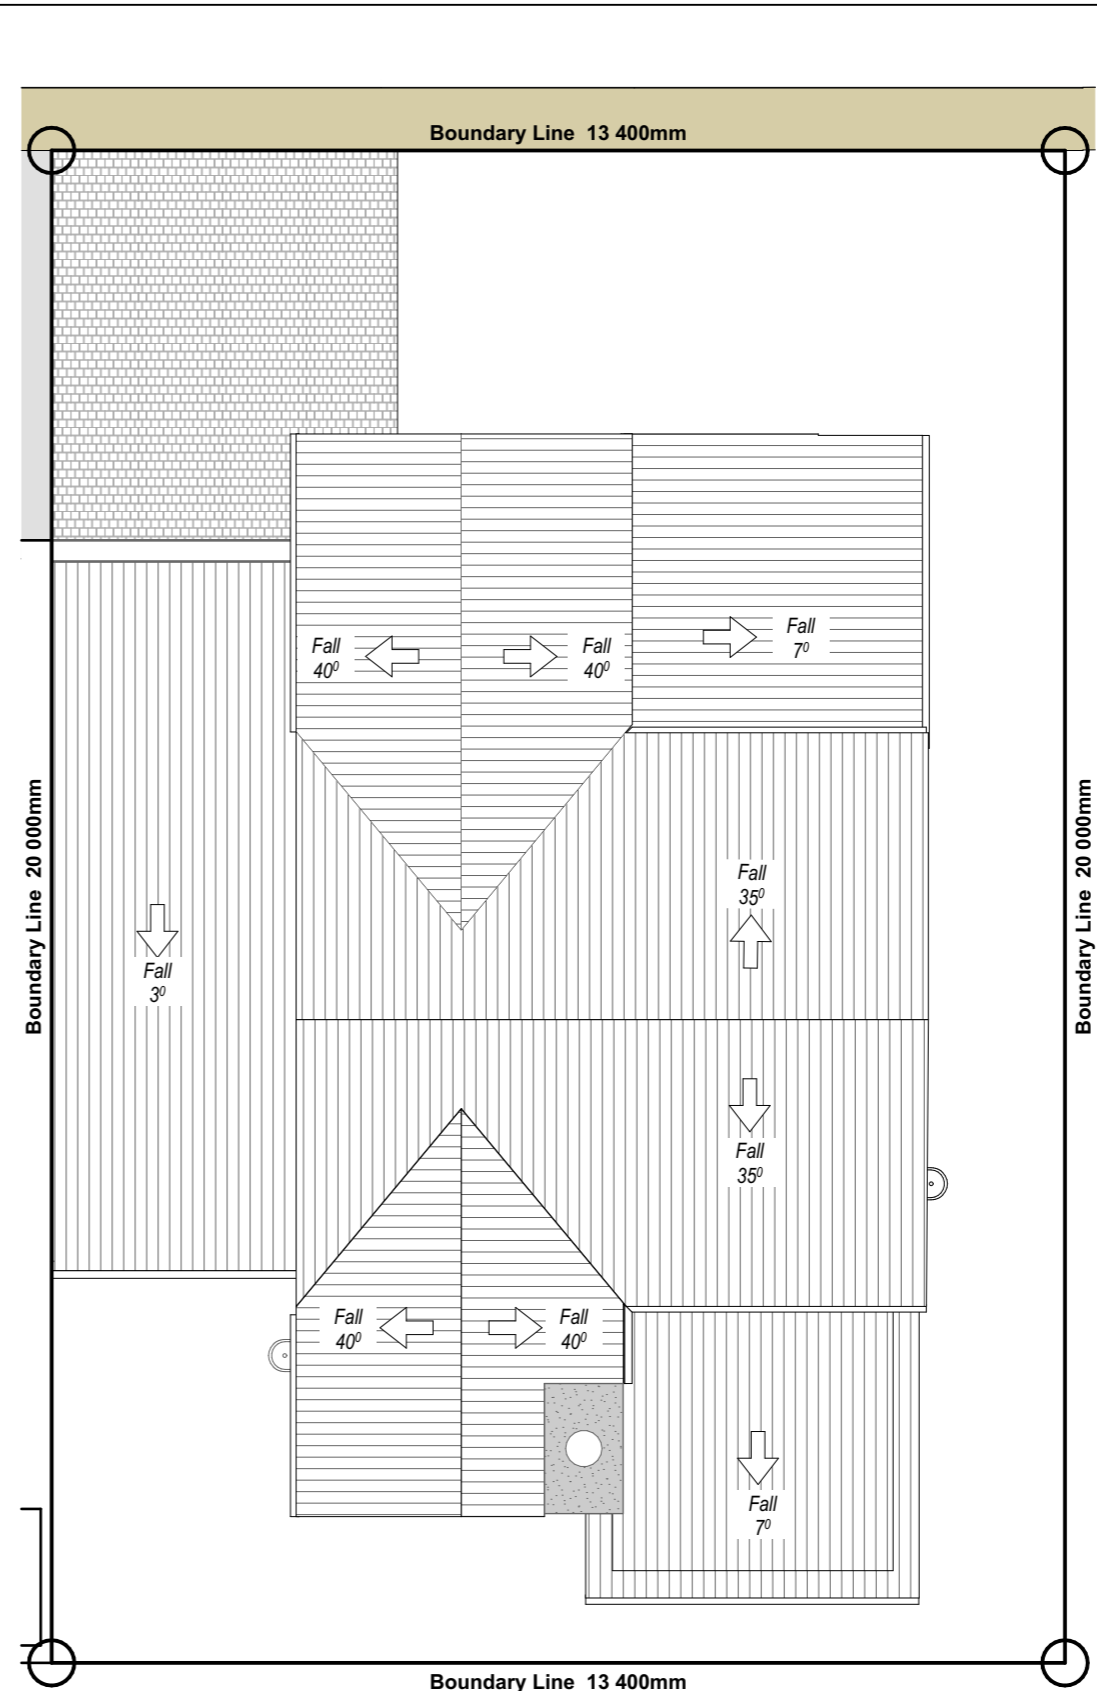

2.1 Roof Plan - (D2) 1:100

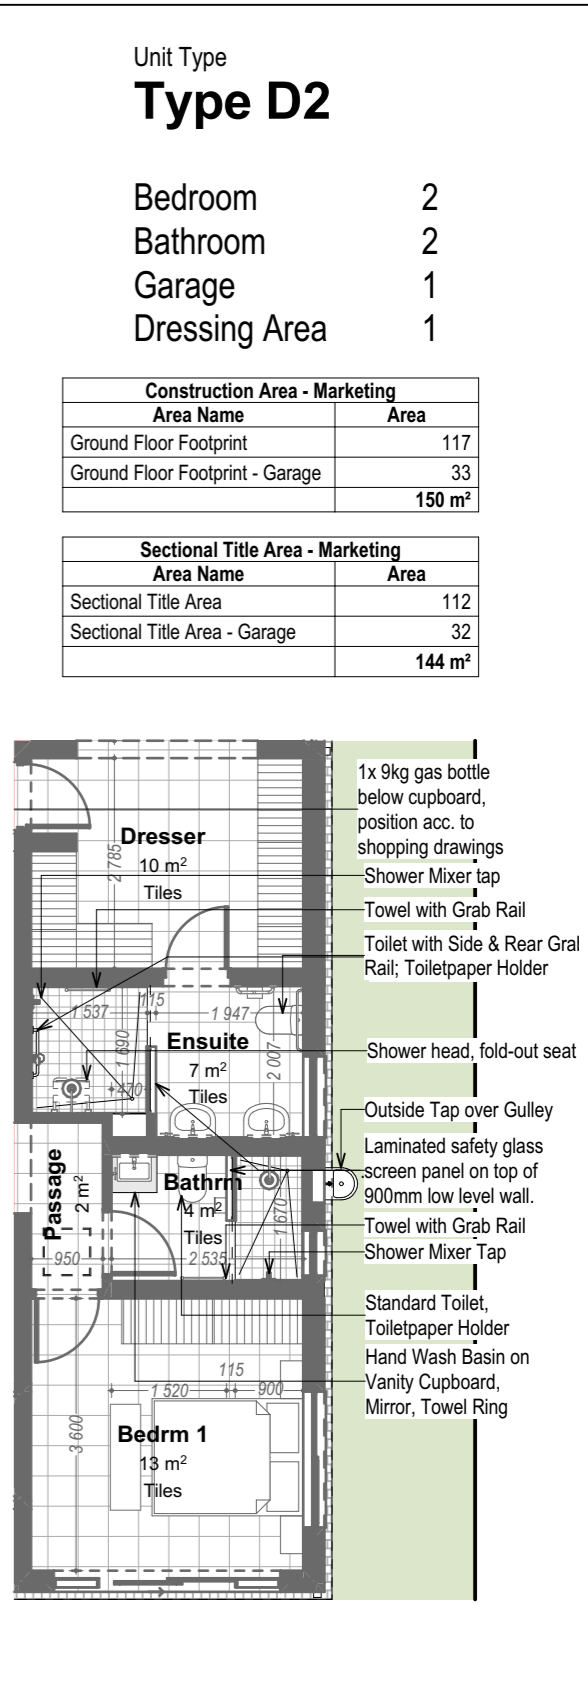


Alternative En-Suite Layout

Unit Type  
**Type D2**

Bedroom	2
Bathroom	2
Garage	1
Dressing Area	1

Construction Area - Marketing	
Area Name	Area
Ground Floor Footprint	117
Ground Floor Footprint - Garage	33
	<b>150 m²</b>

Sectional Title Area - Marketing	
Area Name	Area
Sectional Title Area	112
Sectional Title Area - Garage	32
	<b>144 m²</b>

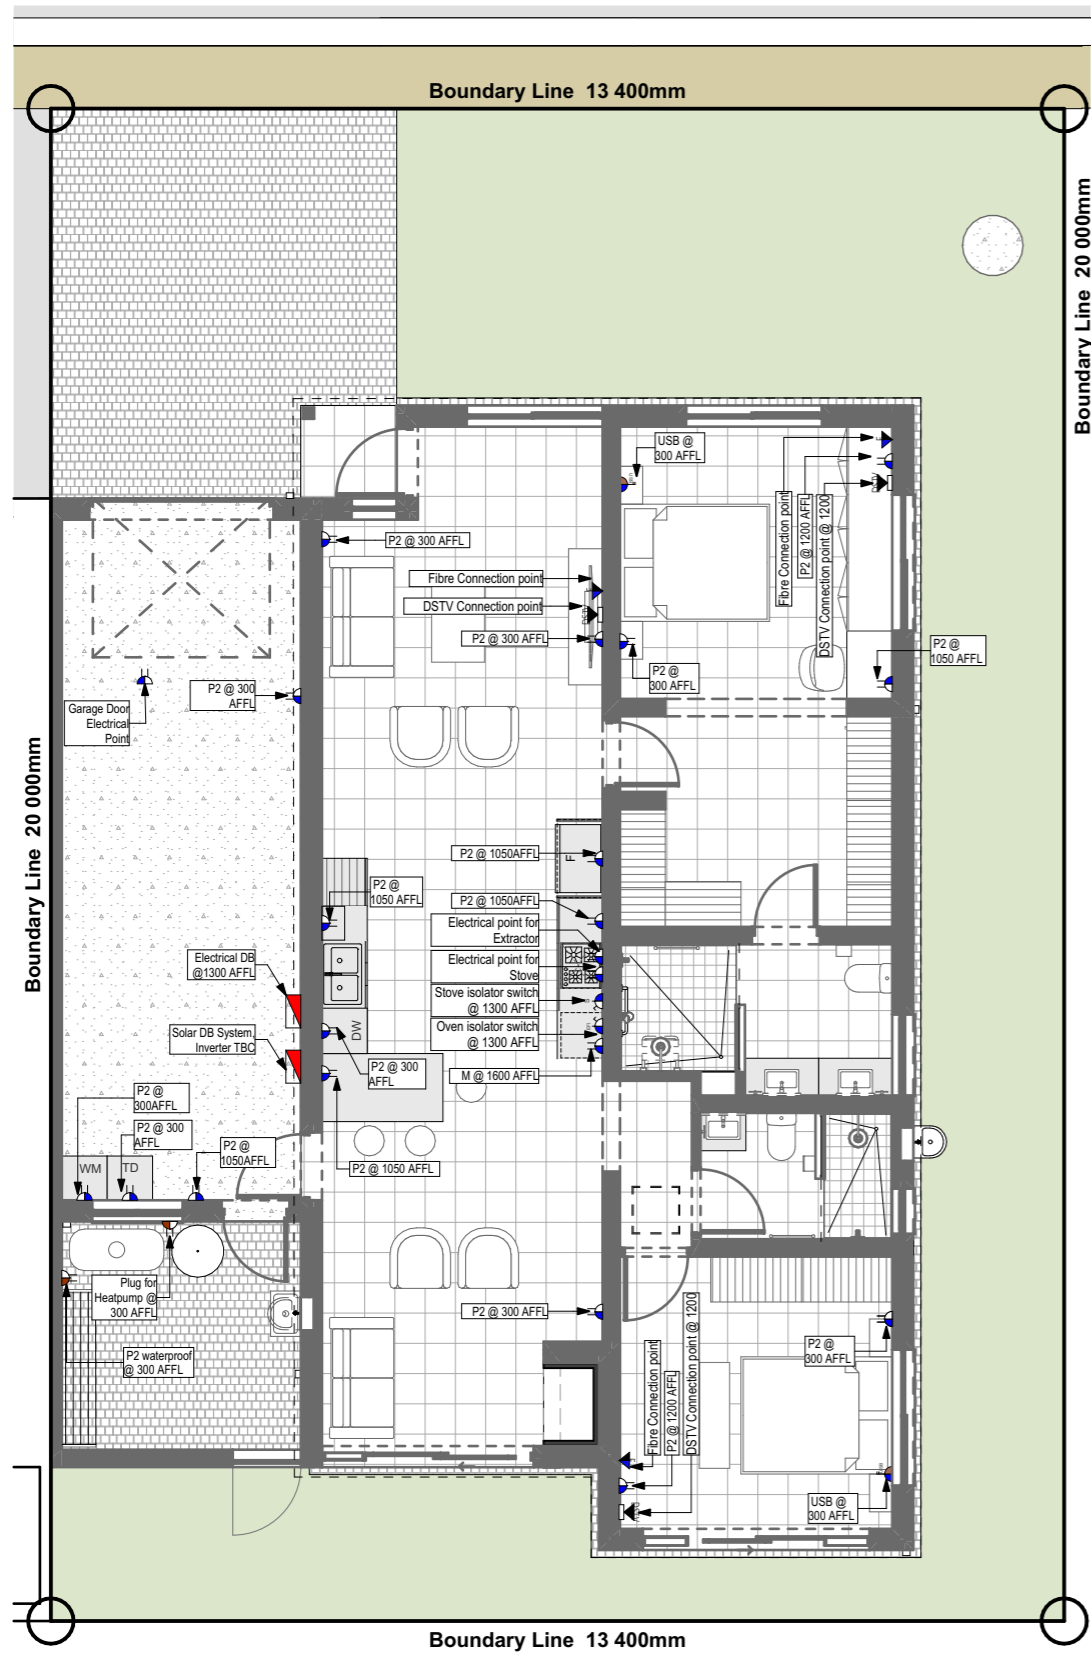


2.2 Electrical Plug Layout - (D2) 1:100


### Unit Type Type D2

- Bedroom 2
- Bathroom 2
- Garage 1
- Dressing Area 1

Electrical legend	
	FIBRE CONNECTION POINT
	DSTV CONNECTION POINT
	SINGLE SWITCH
	DOUBLE SWITCH
	3 x SWITCH
	4 x SWITCH
	5 x SWITCH
	SINGLE FAN SWITCH
	MULTI-SOCKET & USB OUTLET
	EXTRACTOR FAN ISOLATOR
	STOVE ISOLATOR
	2x FLOORPOP UP MOBILIER POWER SOCKET
	SINGLE POWER POINT
	DOUBLE POWER POINT
	EXTERIOR WATERPROOF DOUBLE POWER POINT
	DOWNLIGHT
	PENDENT LIGHT
	CEILING LIGHT
	WALL MOUNTED LIGHT
	TRIO BAR
	LINEAR LIGHT
	1 WAY FAN SWITCH
	1 WAY SWITCH
	2 WAY SWITCH
	3 WAY SWITCH
	DISTRIBUTION BOARD

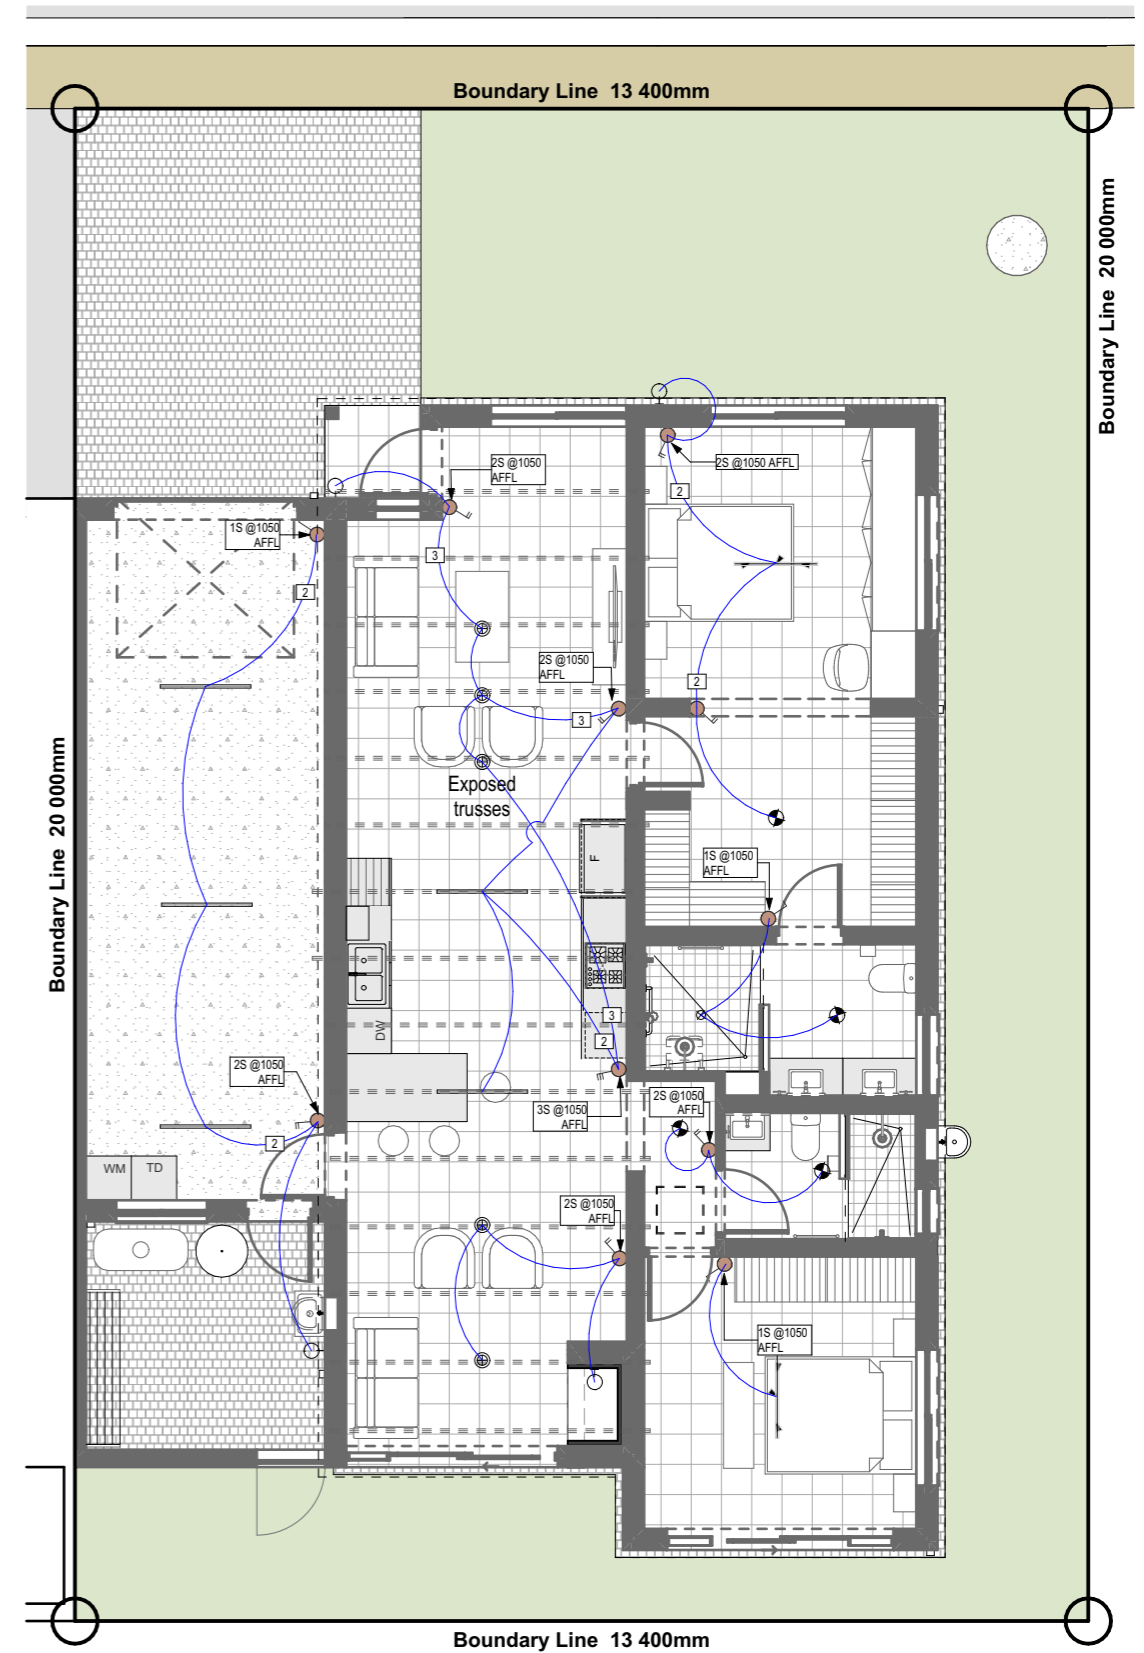

2.2 Light Fitting Layout - (D2) 1:100

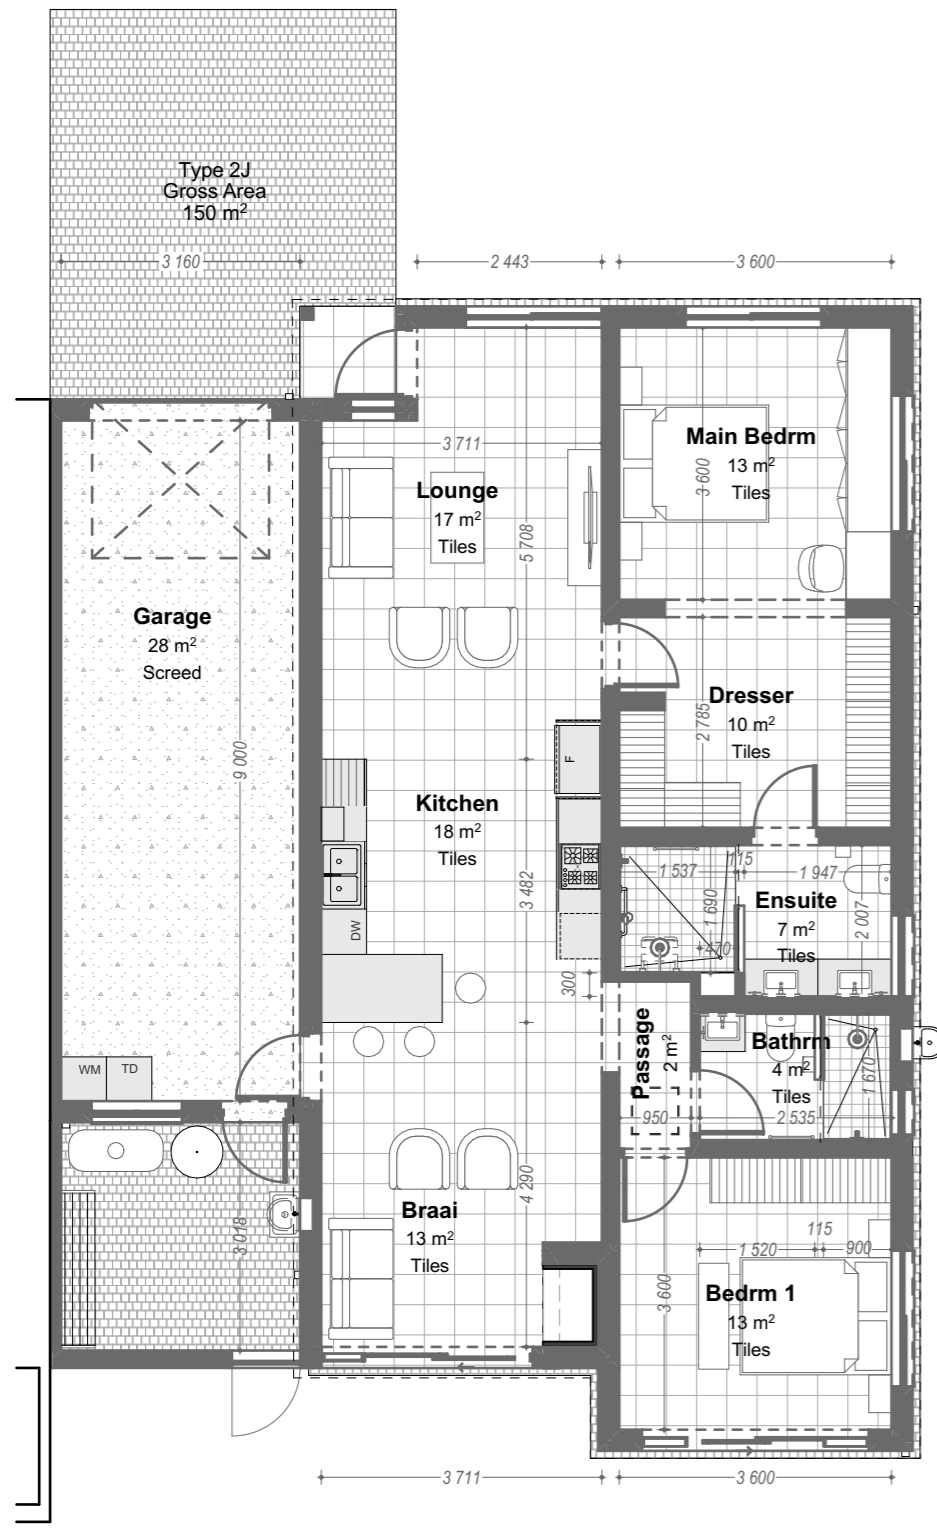

Type D2 - General Floor Plan 1:100




VH Option D - Type 2

Unit Type  
**Type D2**

Bedroom	2
Bathroom	2
Garage	1
Dressing Area	1

Construction Area - Marketing	
Area Name	Area
Ground Floor Footprint	117
Ground Floor Footprint - Garage	33
	<b>150 m²</b>

Sectional Title Area - Marketing	
Area Name	Area
Sectional Title Area	112
Sectional Title Area - Garage	32
	<b>144 m²</b>

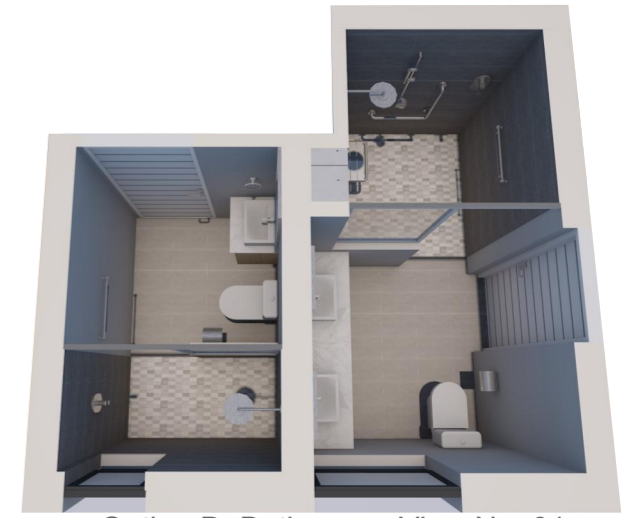

Option D; Bathrooms View No. 01



Option D; Bathrooms View No. 02