


3.1 3.1 Ground Floor Plan (D3) 1:100

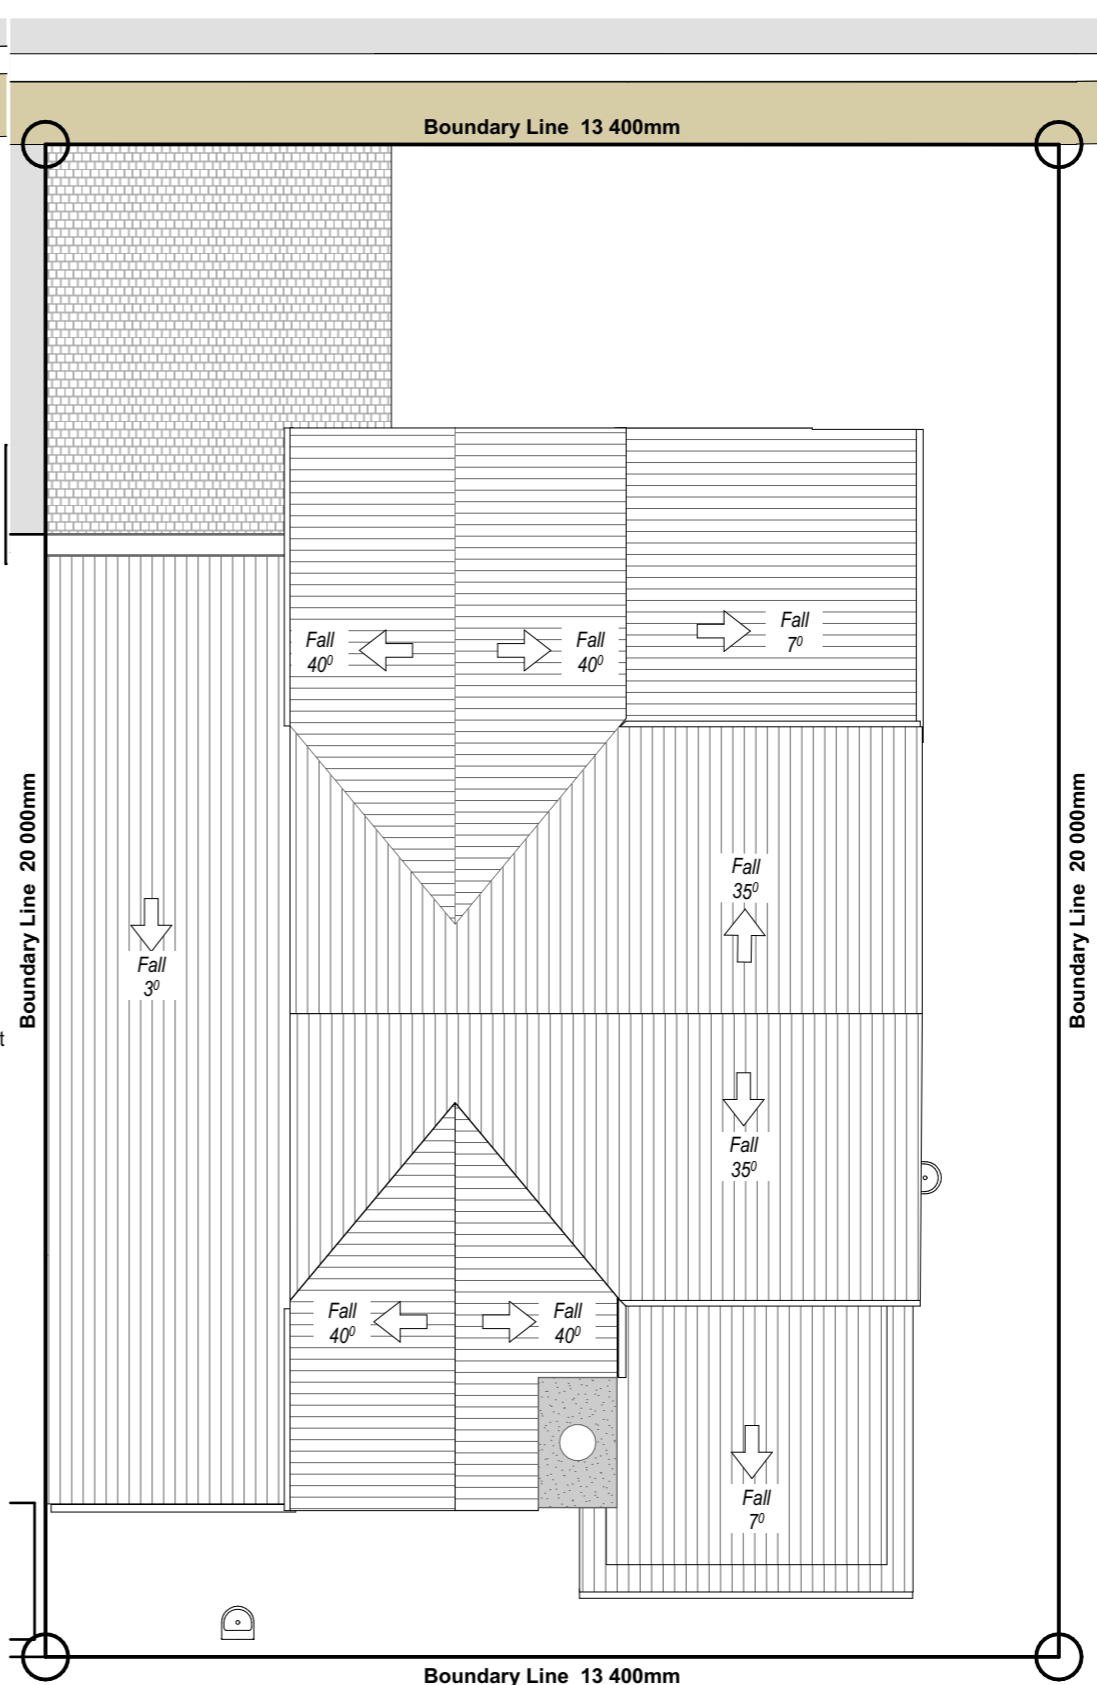


3.1 3.1 Roof Plan (D3) 1:100

Unit Type
Type D3

Bedroom	2
Bathroom	2
Garage	1
Dressing Area	1

Construction Area - Marketing	
Area Name	Area
Ground Floor Footprint	117
Ground Floor Footprint - Garage	23
	140 m²

Sectional Title Area - Marketing	
Area Name	Area
Sectional Title Area	112
Sectional Title Area - Garage	42
	154 m²

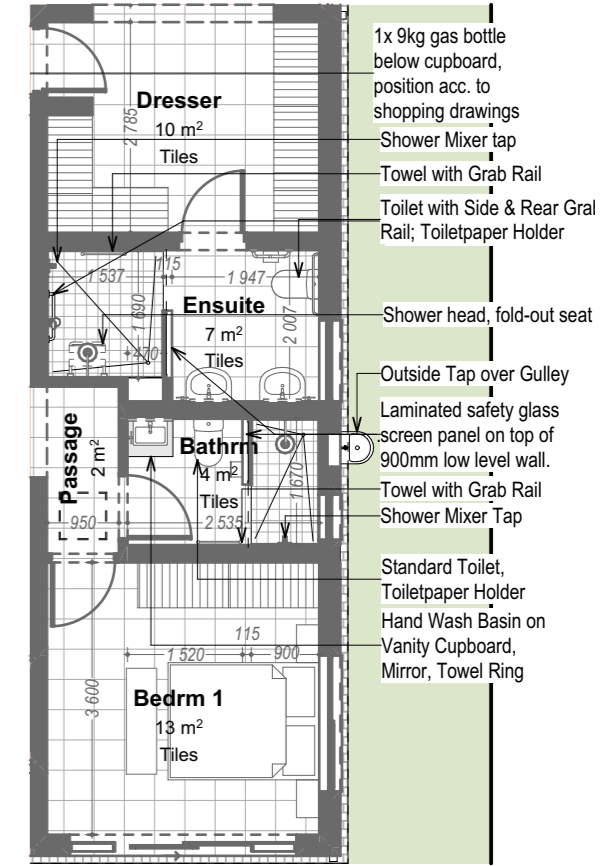

Alternative En-Suite Layout

Unit Type
Type D2 - Scullery


Bedroom	2
Bathroom	2
Garage	1
Dressing Area	1




3.2 Electrical Plug Layout - (D3) 1:100

Electrical legend

	FIBRE CONNECTION POINT
	DSTV CONNECTION POINT
	SINGLE SWITCH
	DOUBLE SWITCH
	3 x SWITCH
	4 x SWITCH
	5 x SWITCH
	SINGLE FAN SWITCH
	MULTI-SOCKET & USB OUTLET
	EXTRACTOR FAN ISOLATOR
	STOVE ISOLATOR
	2x FLOOR-POP UP MOBILIER POWER SOCKET
	SINGLE POWER POINT
	DOUBLE POWER POINT
	EXTERIOR WATERPROOF DOUBLE POWER POINT
	DOWNLIGHT
	PENDENT LIGHT
	CEILING LIGHT
	WALL MOUNTED LIGHT
	TRIO BAR
	LINEAR LIGHT
	1 WAY FAN SWITCH
	1 WAY SWITCH
	2 WAY SWITCH
	3 WAY SWITCH
	DISTRIBUTION BOARD

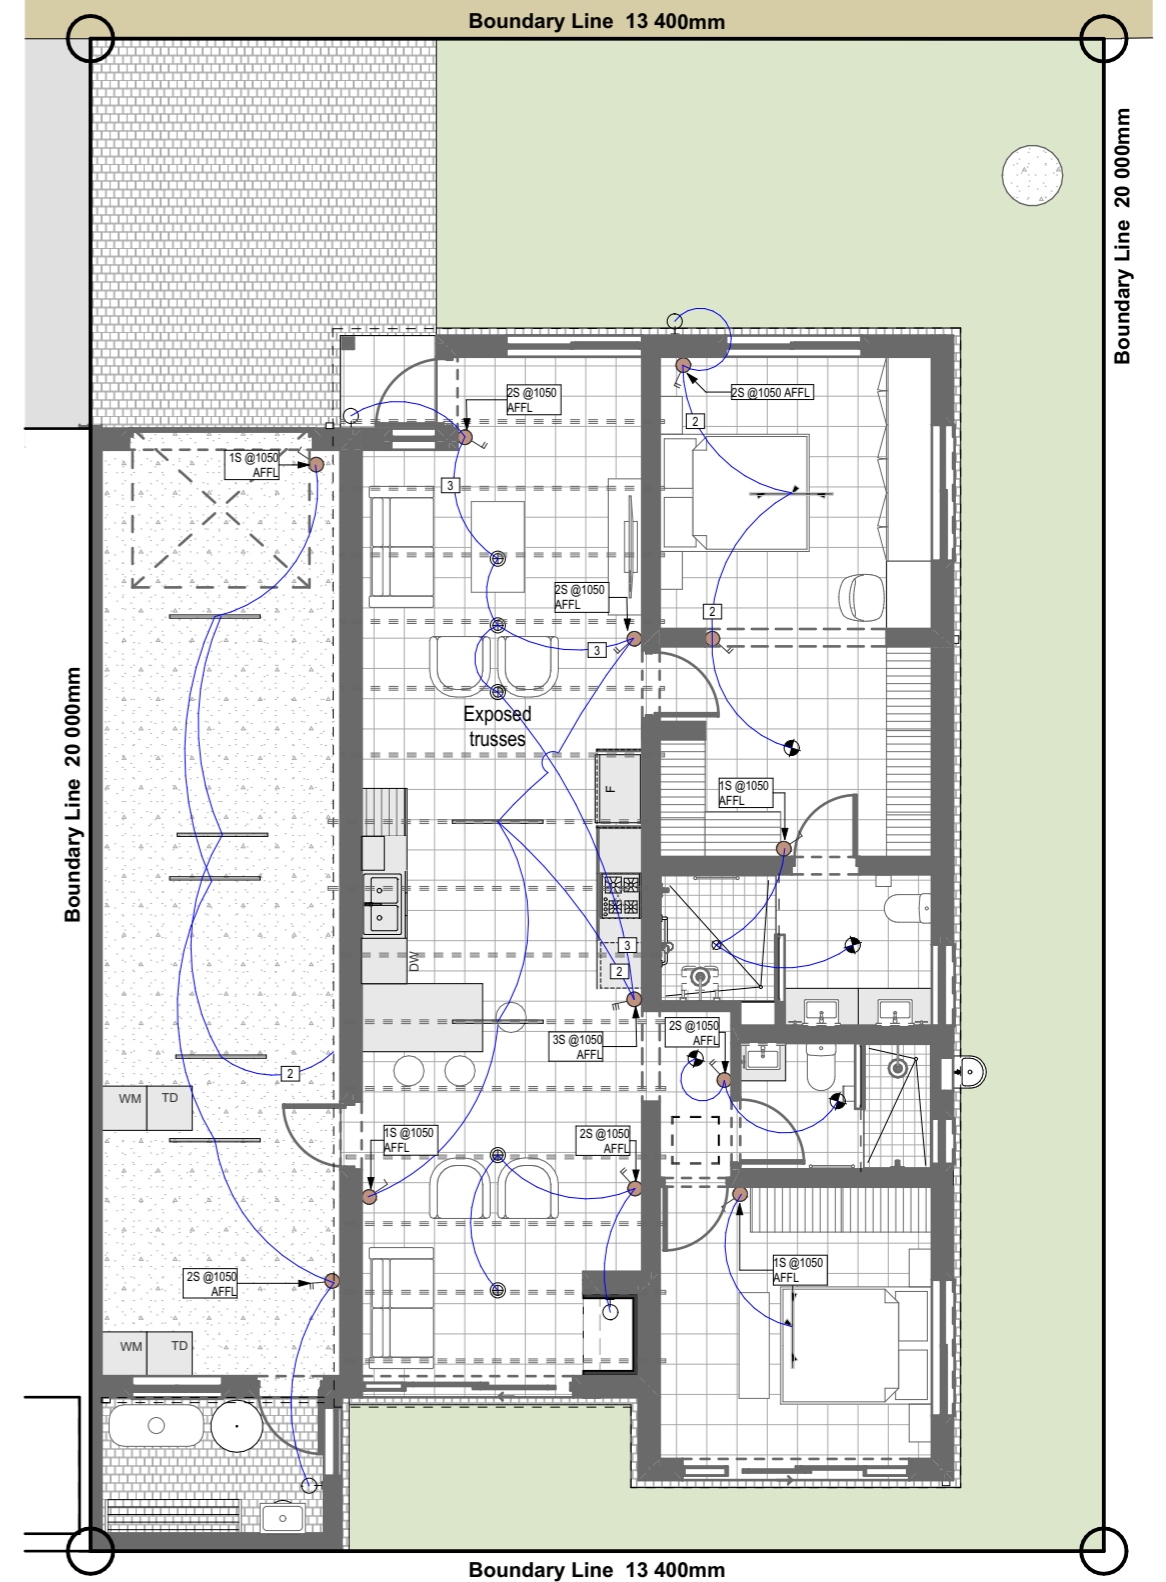

3.2 Light Fitting Layout - (D3) 1:100

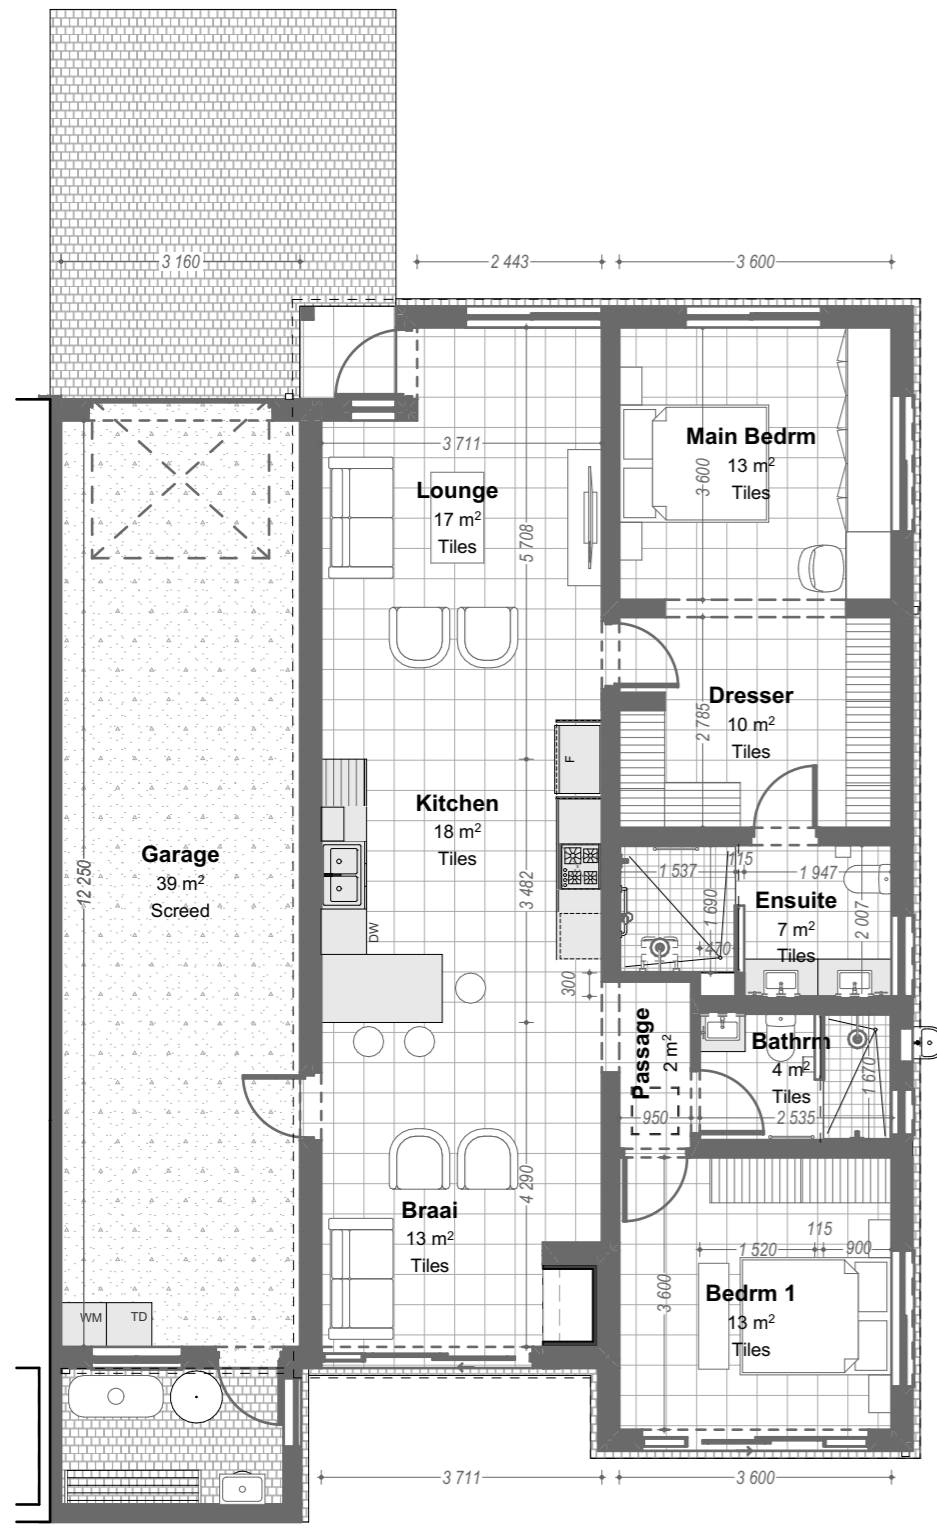

Type D3 - General Floor Plan 1:100




VH Option D - Type 3

Unit Type
Type D3

Bedroom	2
Bathroom	2
Garage	1
Dressing Area	1

Construction Area - Marketing	
Area Name	Area
Ground Floor Footprint	117
Ground Floor Footprint - Garage	23
	140 m²

Sectional Title Area - Marketing	
Area Name	Area
Sectional Title Area	112
Sectional Title Area - Garage	42
	154 m²

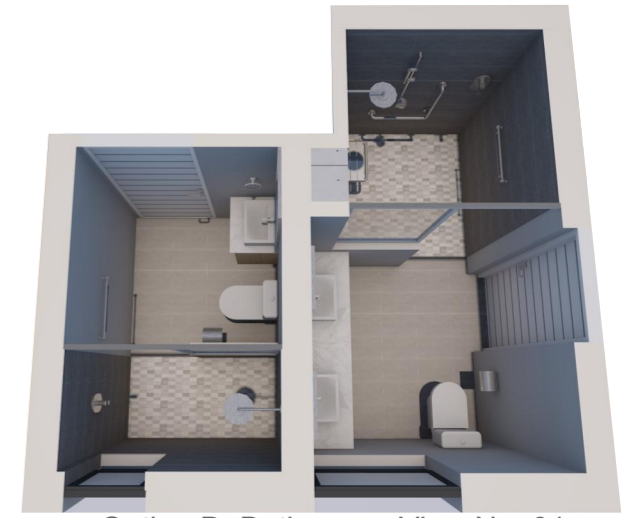

Option D; Bathrooms View No. 01



Option D; Bathrooms View No. 02