



Unit Type  
**Type G2 - Scullery**

Bedroom 3  
Bathroom 2  
Garage 1

Municipal Areas Additional	
Zone Name	Area
Yard	10
Garden	97
	<b>107 m<sup>2</sup></b>


Municipal Calculation Areas	
Zone Name	Area
Footprint - Garage	19
Footprint	106
Covered Porch	1
Covered Patio	20
	<b>146 m<sup>2</sup></b>

Sectional Title Area	
Zone Name	Area
Garage Footprint Area (Incl. Patio)	20
Sectional Title Area (Incl. Patio)	127
	<b>147 m<sup>2</sup></b>

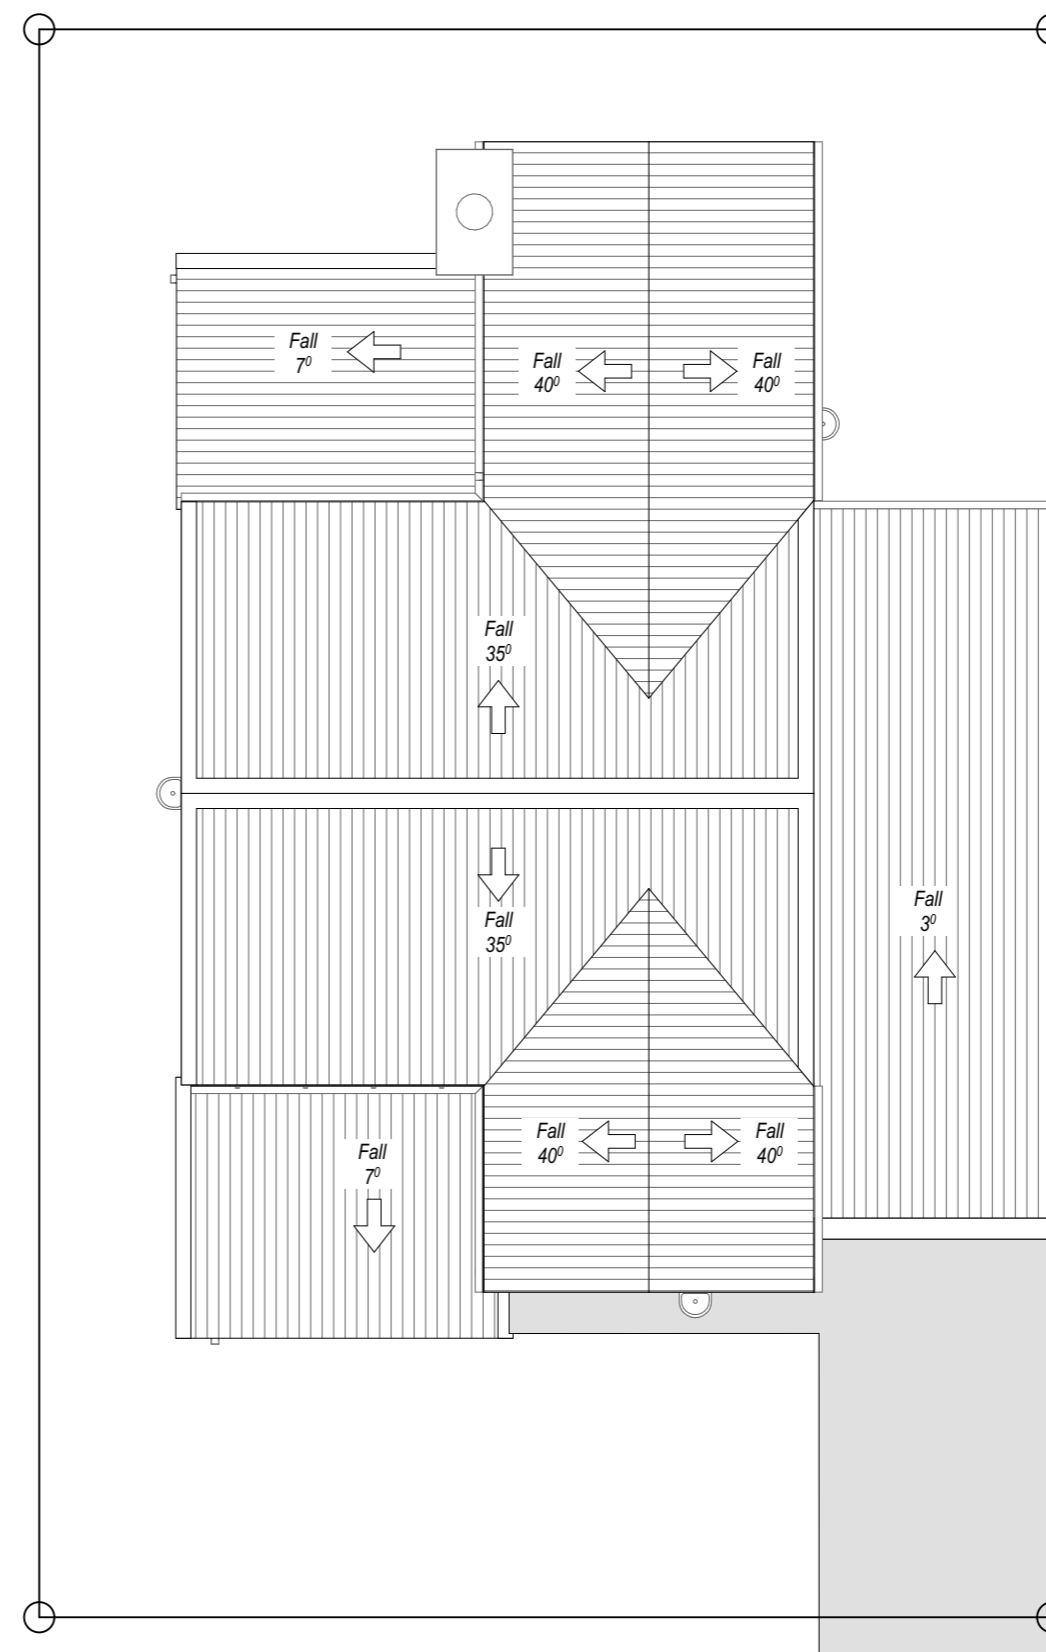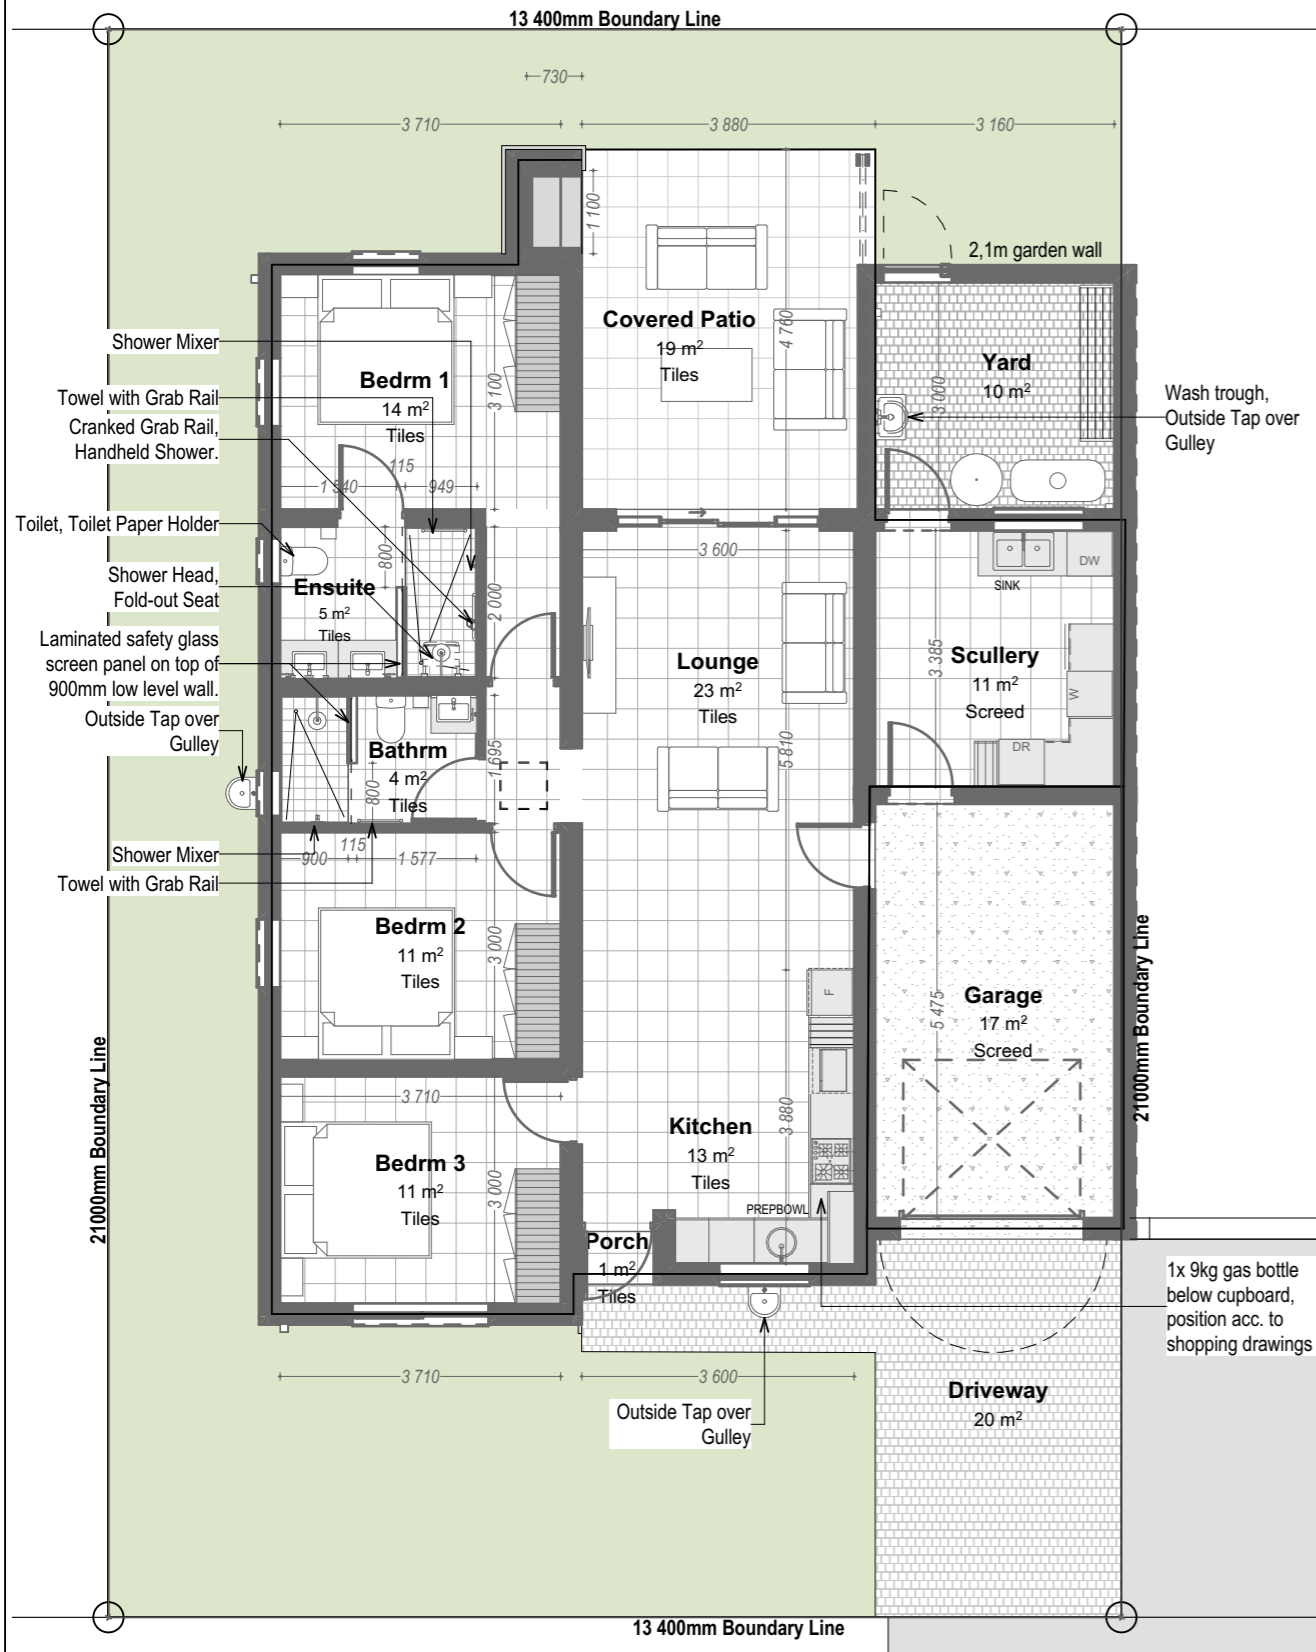

2.1.S Ground Floor Plan (G2 - Scullery) 1:100

2.1.S Roof Plan (G2 - Scullery) 1:100

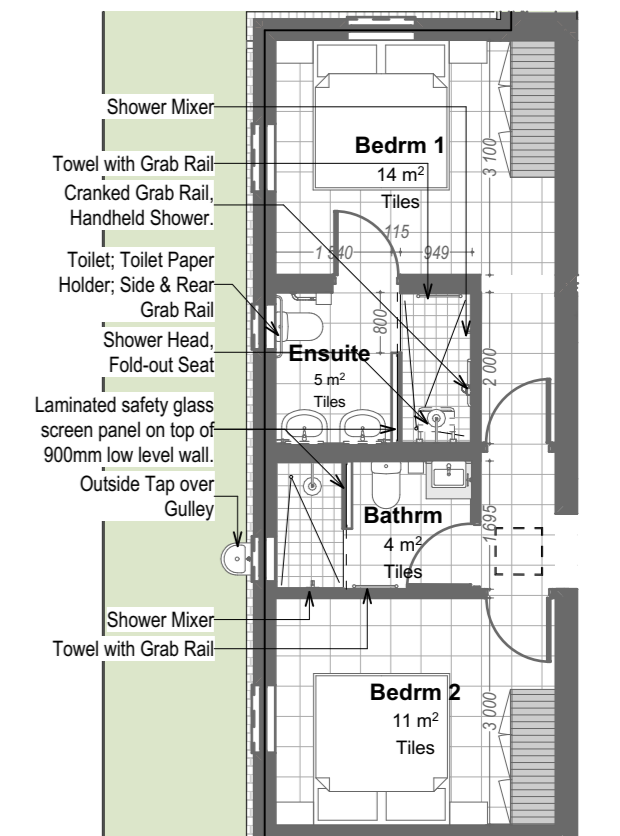

Alternative En-Suite Layout 1:100

Unit Type  
**Type G2 - Scullery**

Bedroom 3  
Bathroom 2  
Garage 1



2.2.S Electrical Plug Layout (G2 - Scullery) 1:100

Electrical legend	
[Symbol]	FIBRE CONNECTION POINT
[Symbol]	DSTV CONNECTION POINT
[Symbol]	SINGLE SWITCH
[Symbol]	DOUBLE SWITCH
[Symbol]	3 x SWITCH
[Symbol]	4 x SWITCH
[Symbol]	5 x SWITCH
[Symbol]	SINGLE FAN SWITCH
[Symbol]	MULTI-SOCKET & USB OUTLET
[Symbol]	EXTRACTOR FAN ISOLATOR
[Symbol]	STOVE ISOLATOR
[Symbol]	2x FLOORPOP UP MOBILIER POWER SOCKET
[Symbol]	SINGLE POWER POINT
[Symbol]	DOUBLE POWER POINT
[Symbol]	ELECTRICAL CAR PLUG
[Symbol]	DOWNLIGHT
[Symbol]	PENDENT LIGHT
[Symbol]	CEILING LIGHT
[Symbol]	WALL MOUNTED LIGHT
[Symbol]	TRIO BAR
[Symbol]	LINEAR LIGHT
[Symbol]	1 WAY FAN SWITCH
[Symbol]	1 WAY SWITCH
[Symbol]	2 WAY SWITCH
[Symbol]	3 WAY SWITCH
[Symbol]	DISTRIBUTION BOARD



2 2.2.S Light Fitting Layout (G2 - Scullery) 1:100


Municipal Calculation Areas	
Zone Name	Area
Footprint - Garage	19
Footprint	106
Covered Porch	1
Covered Patio	20
	<b>146 m<sup>2</sup></b>

Unit Type  
**Type G2 - Scullery**

Bedroom 3  
Bathroom 2  
Garage 1

Municipal Areas Additional	
Zone Name	Area
Yard	10
Garden	97
	<b>107 m<sup>2</sup></b>

Sectional Title Area	
Zone Name	Area
Garage Footprint Area (Incl. Patio)	20
Sectional Title Area (Incl. Patio)	127
	<b>147 m<sup>2</sup></b>

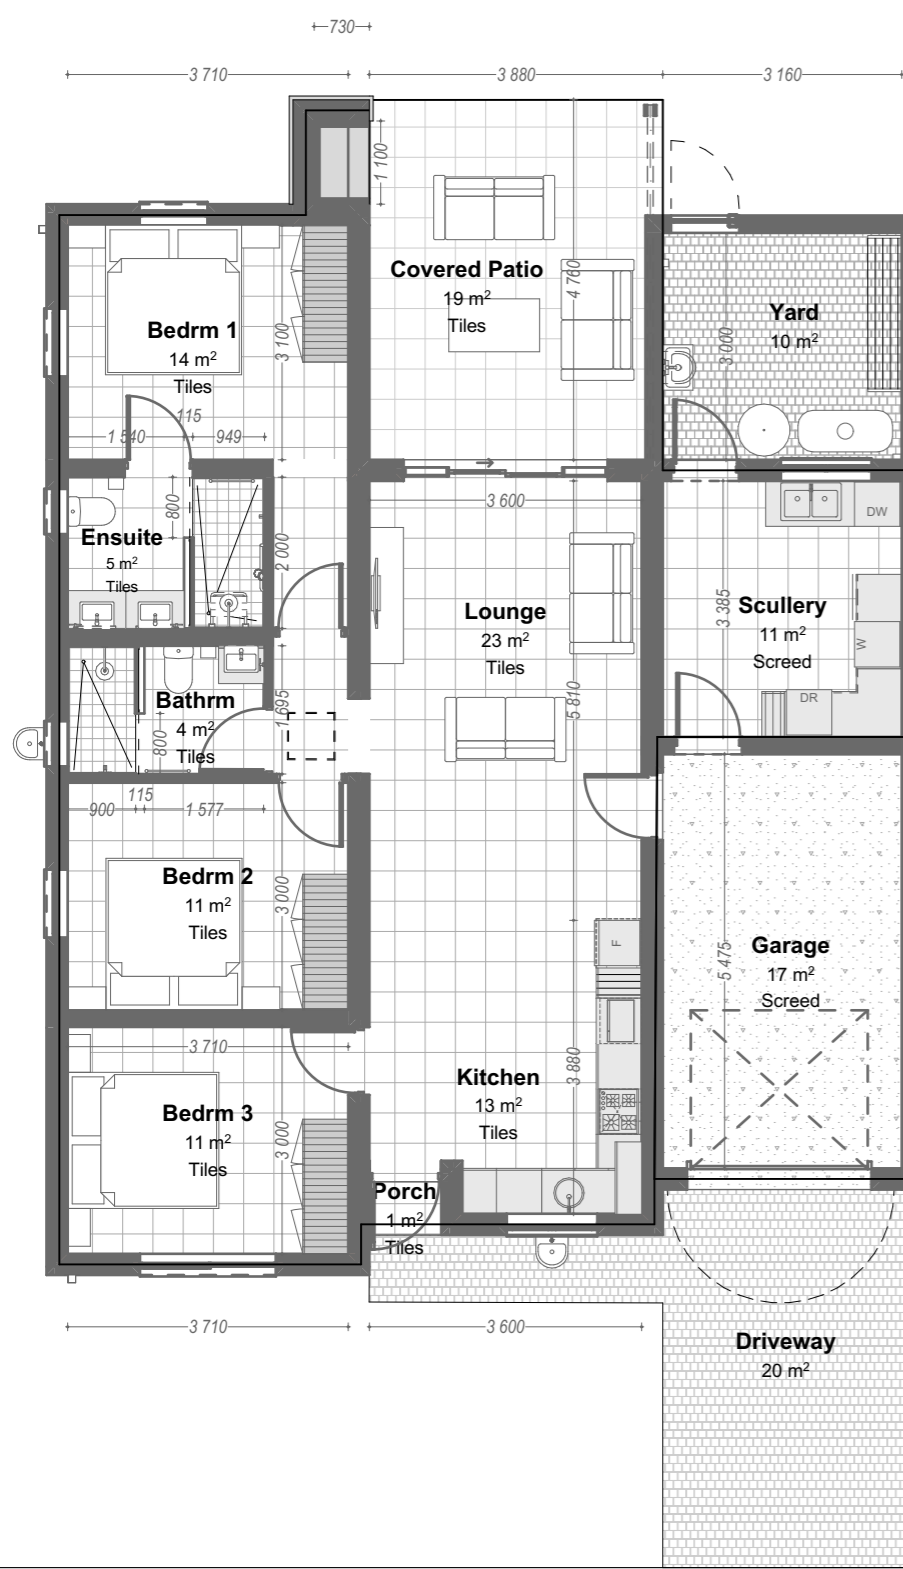

General Floor Plan (G2 -Scullery) 1:100



VH Option G - Type 2 Scullery



Bathrooms View No. 01



Bathrooms View No. 02



ARCHITECT:  
**Osmond Lange Architects and Planners (Pty) Ltd Cape Town**

DRAWING:  
**HARTLAND RETIREMENT PRECINCT - VILLAGE HOMES - 2.3.S  
G2 Scullery - Perspective Views**

PROJECT:  
**HARTLAND LIFESTYLE ESTATE**

