

Unit Type
Type S2 - Scullery

Bedroom	3
Bathroom	2
Garage	1

Construction Area - Marketing	
Area Name	Area
Ground Floor Footprint	118
Ground Floor Footprint - Garage	33
	151 m²

Sectional Title Area - Marketing	
Area Name	Area
Sectional Title Area	125
Sectional Title Area - Garage	20
	145 m²




Erf XX Neighbour's footprint


1x 9kg gas bottle below cupboard, position acc. to shopping drawings

Wash trough, Outside Tap over Gully


2.1.S Ground Floor Plan - (S2S) 1:100

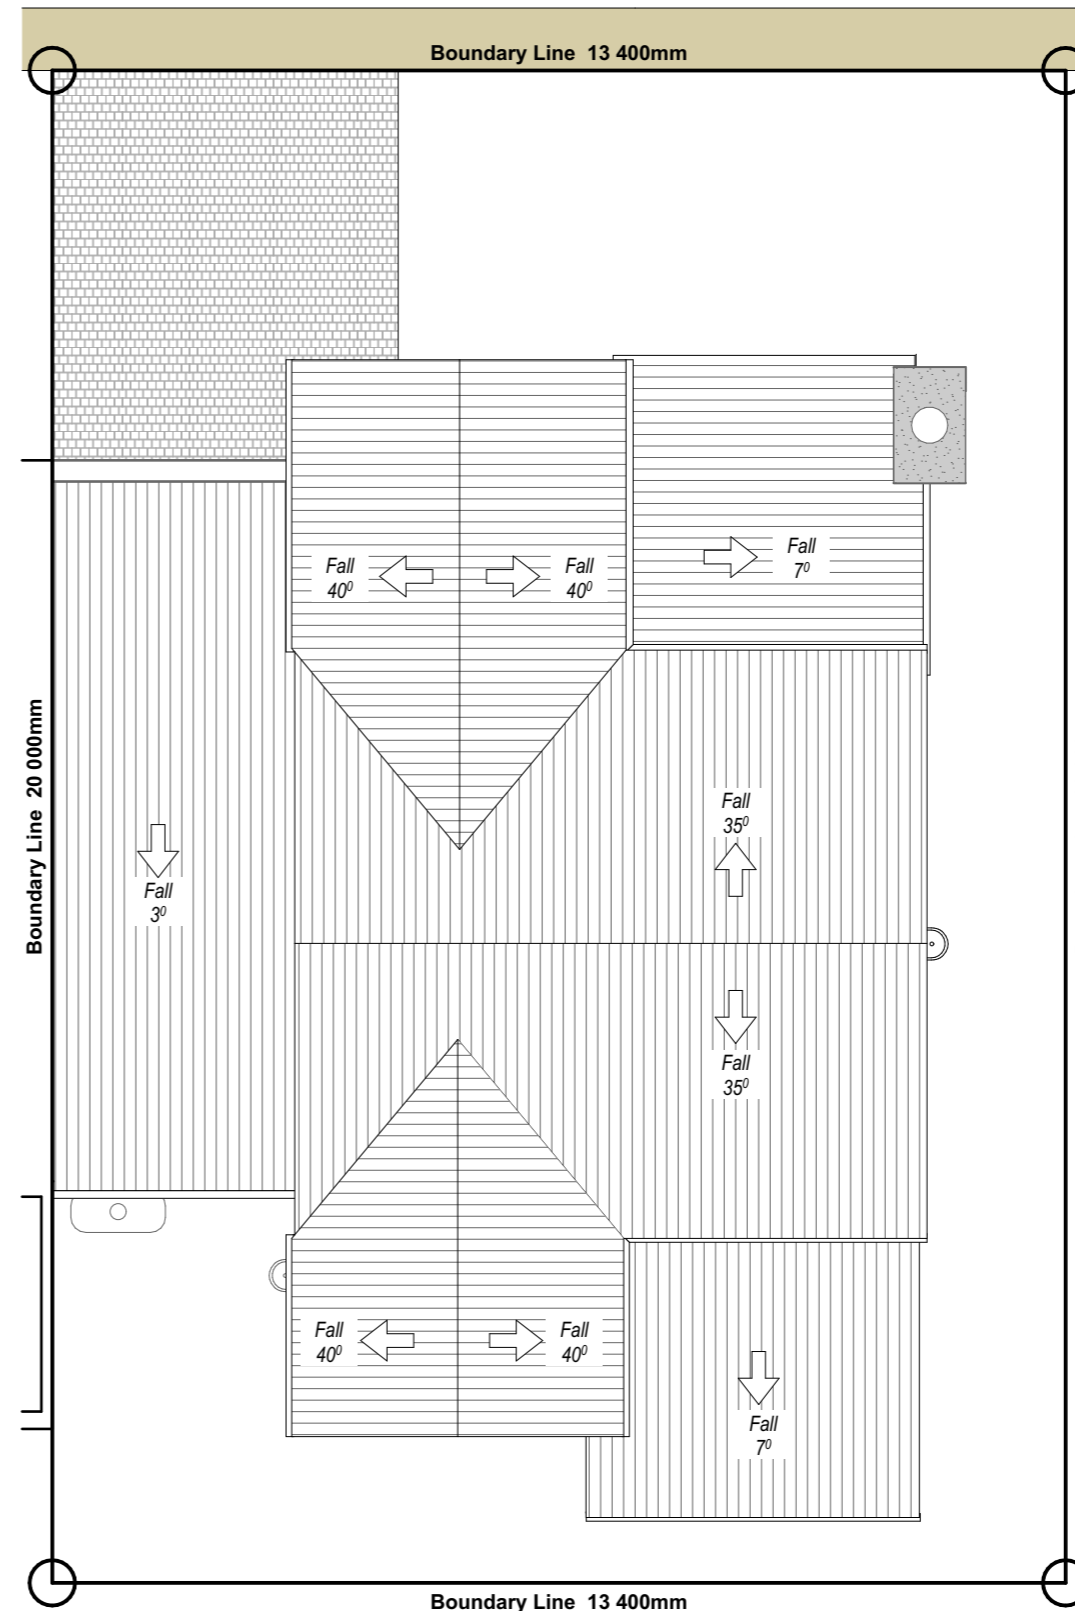

2.1.S Roof Plan - (S2S) 1:100

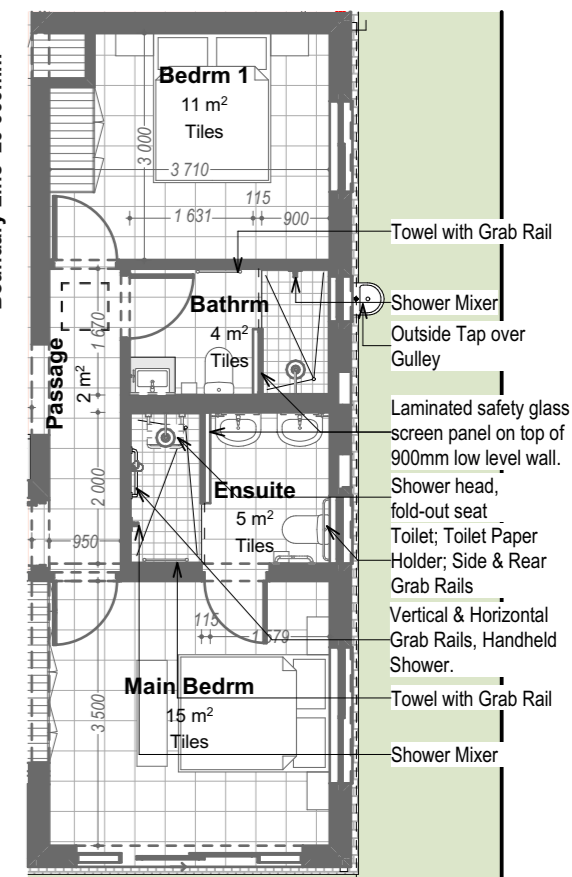


Alternative En-Suite Layout

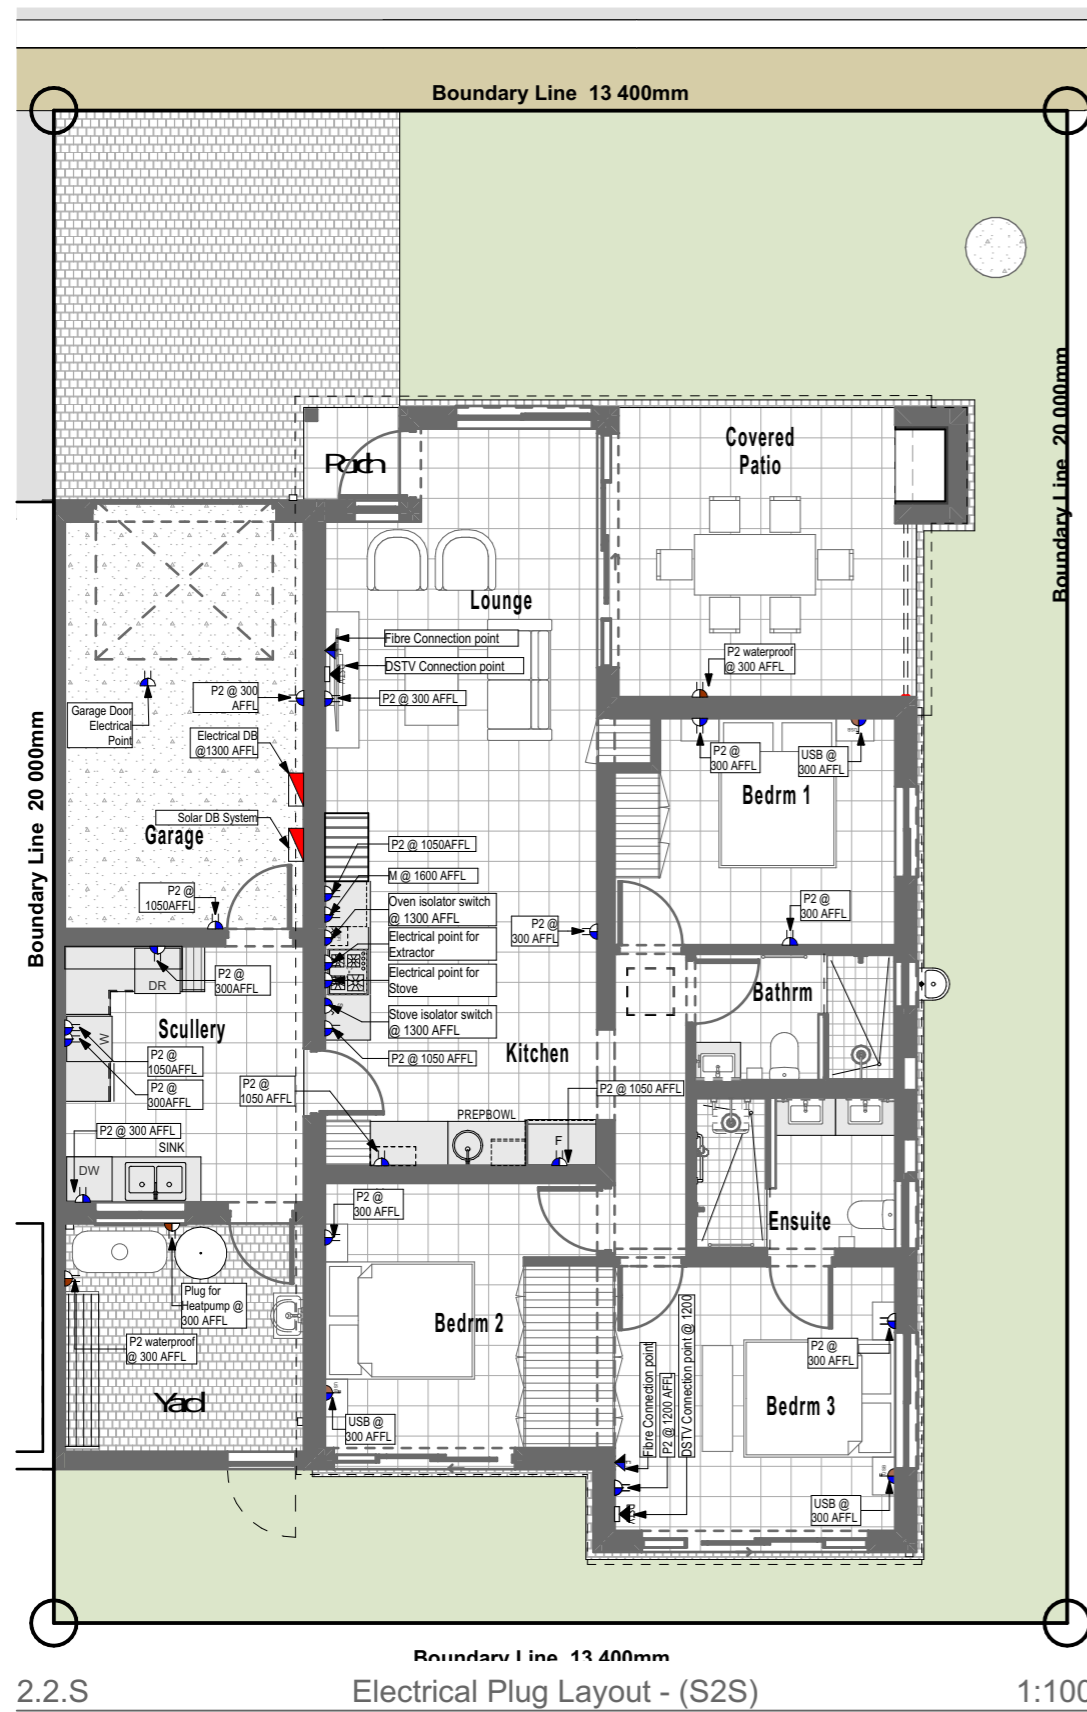

Unit Type Type S2 - Scullery

Bedroom 3
Bathroom 2
Garage 1

Electrical legend	
	FIBRE CONNECTION POINT
	DSTV CONNECTION POINT
	SINGLE SWITCH
	DOUBLE SWITCH
	3 x SWITCH
	4 x SWITCH
	5 x SWITCH
	SINGLE FAN SWITCH
	MULTI-SOCKET & USB OUTLET
	EXTRACTOR FAN ISOLATOR
	STOVE ISOLATOR
	2x FLOORPOP UP MOBBLER POWER SOCKET
	SINGLE POWER POINT
	DOUBLE POWER POINT
	EXTERIOR WATERPROOF DOUBLE POWER POINT
	DOWNLIGHT
	PENDENT LIGHT
	CEILING LIGHT
	WALL MOUNTED LIGHT
	TRIO BAR
	LINEAR LIGHT
	1 WAY FAN SWITCH
	1 WAY SWITCH
	2 WAY SWITCH
	3 WAY SWITCH
	DISTRIBUTION BOARD

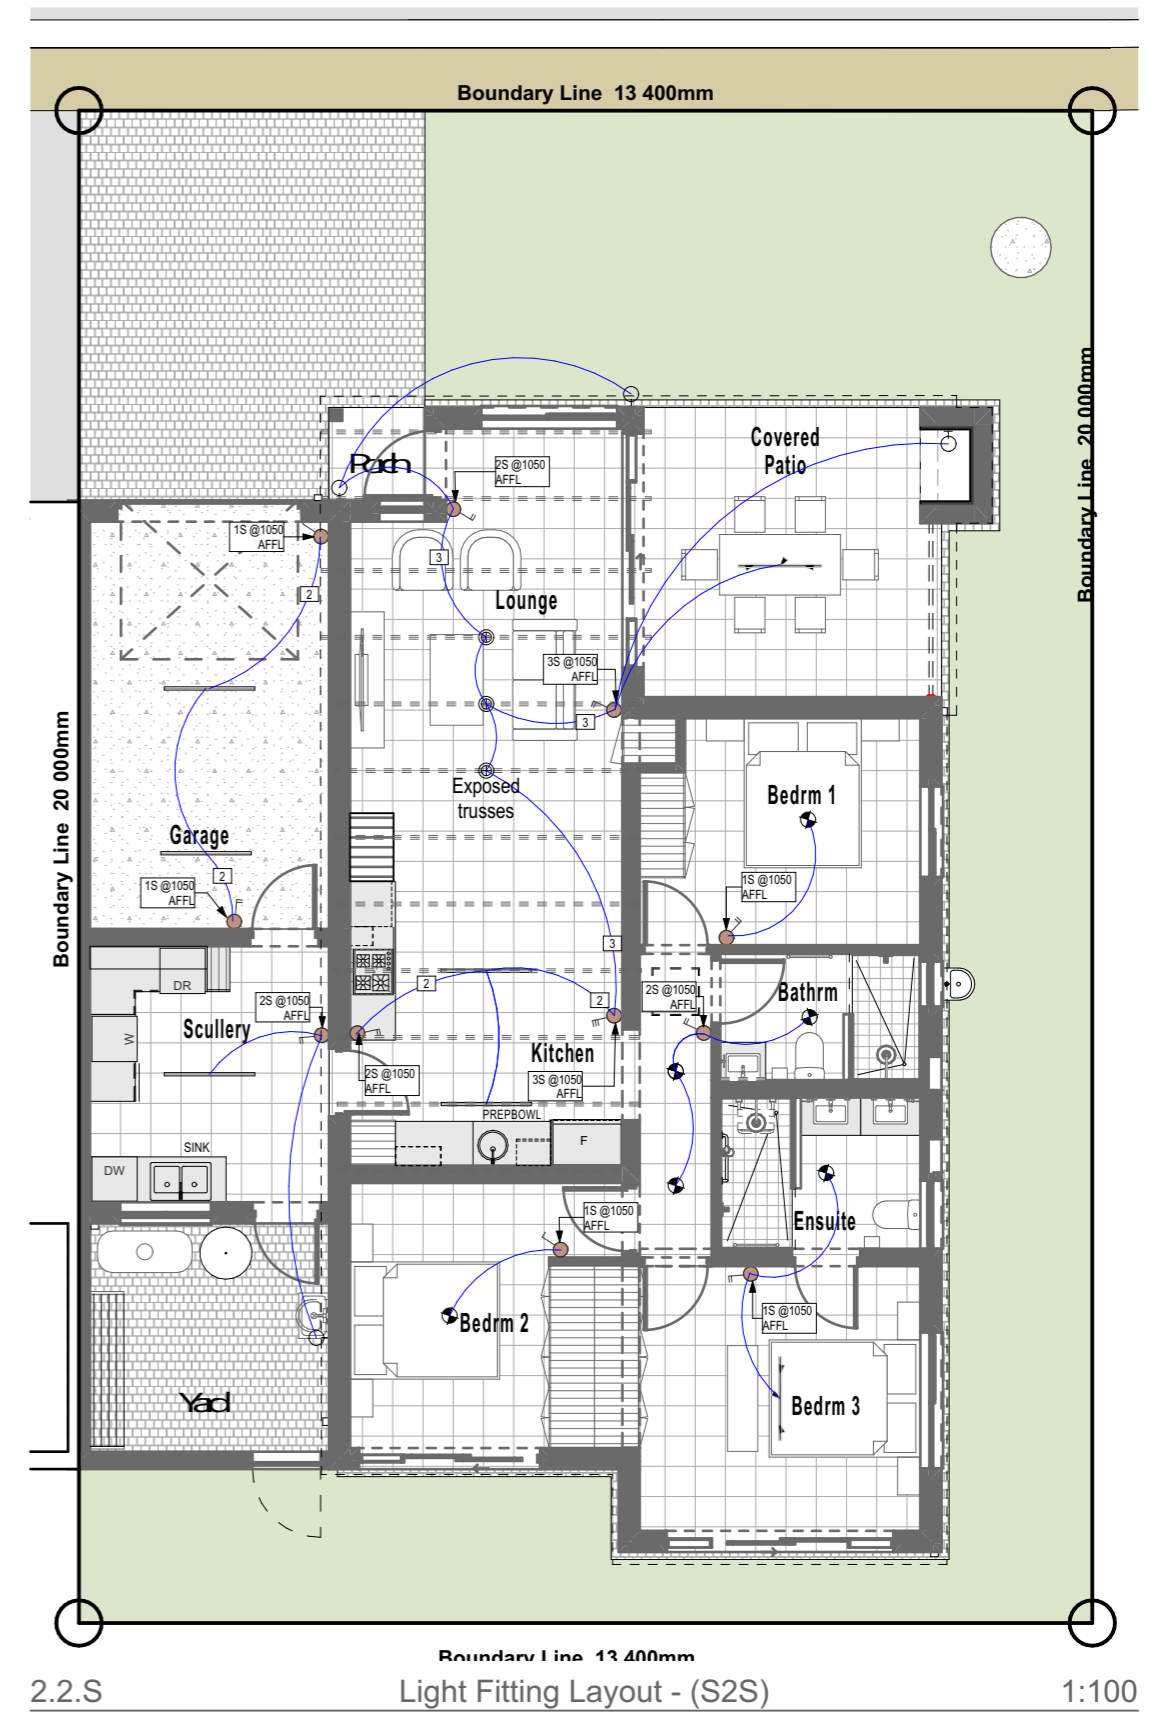


Unit Type
Type S2 - Scullery

Bedroom 3
 Bathroom 2
 Garage 1

Construction Area - Marketing	
Area Name	Area
Ground Floor Footprint	118
Ground Floor Footprint - Garage	33
	151 m²

Sectional Title Area - Marketing	
Area Name	Area
Sectional Title Area	125
Sectional Title Area - Garage	20
	145 m²

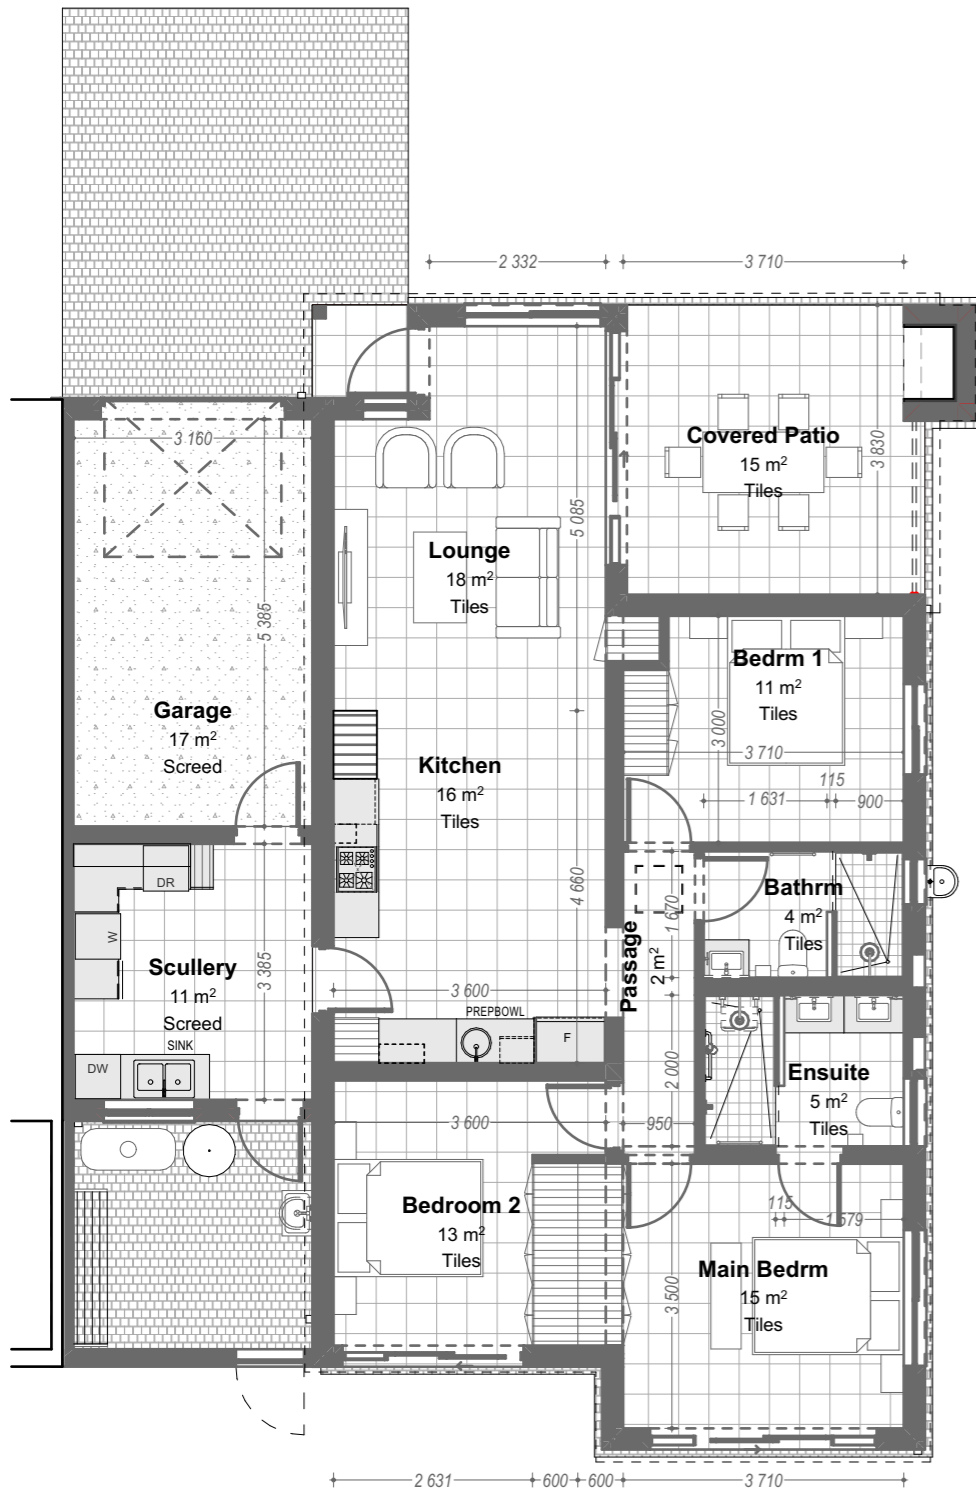

General Floor Plan - S2 Scullery 1:100



VH Option S - Type 2 Scullery



Bathrooms View No. 01



Bathrooms View No. 02